



*South Island
Aquarius
Starkree &c*

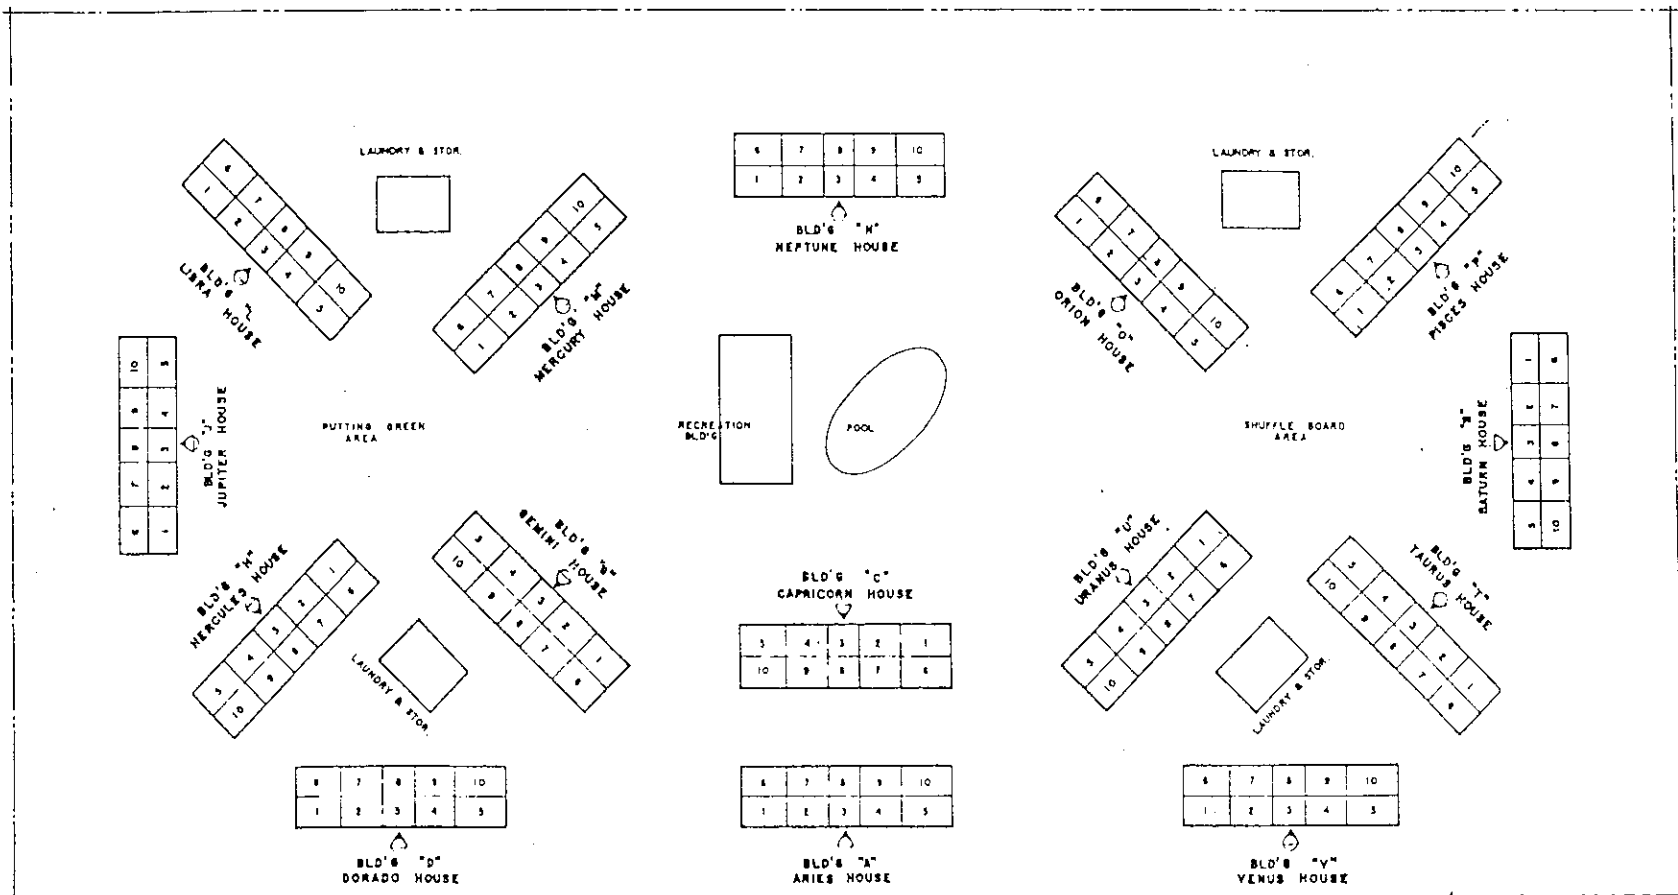

150 UNIT AQUIRIUS CONDOMINIUM		
SUNCO ISLAND		COLLIER COUNTY, FLA.
JAMES E. YENDEL and associates architects and engineers	1701 E.W. 3rd Avenue Miami, Florida 33131	JAMES E. YENDEL MEMBER POLICE BUREAU ARTHUR L. BAY
Drawn by: J.E.Y.	Scale:	Sheet No. 1047


SEABREEZE

SITE PLAN

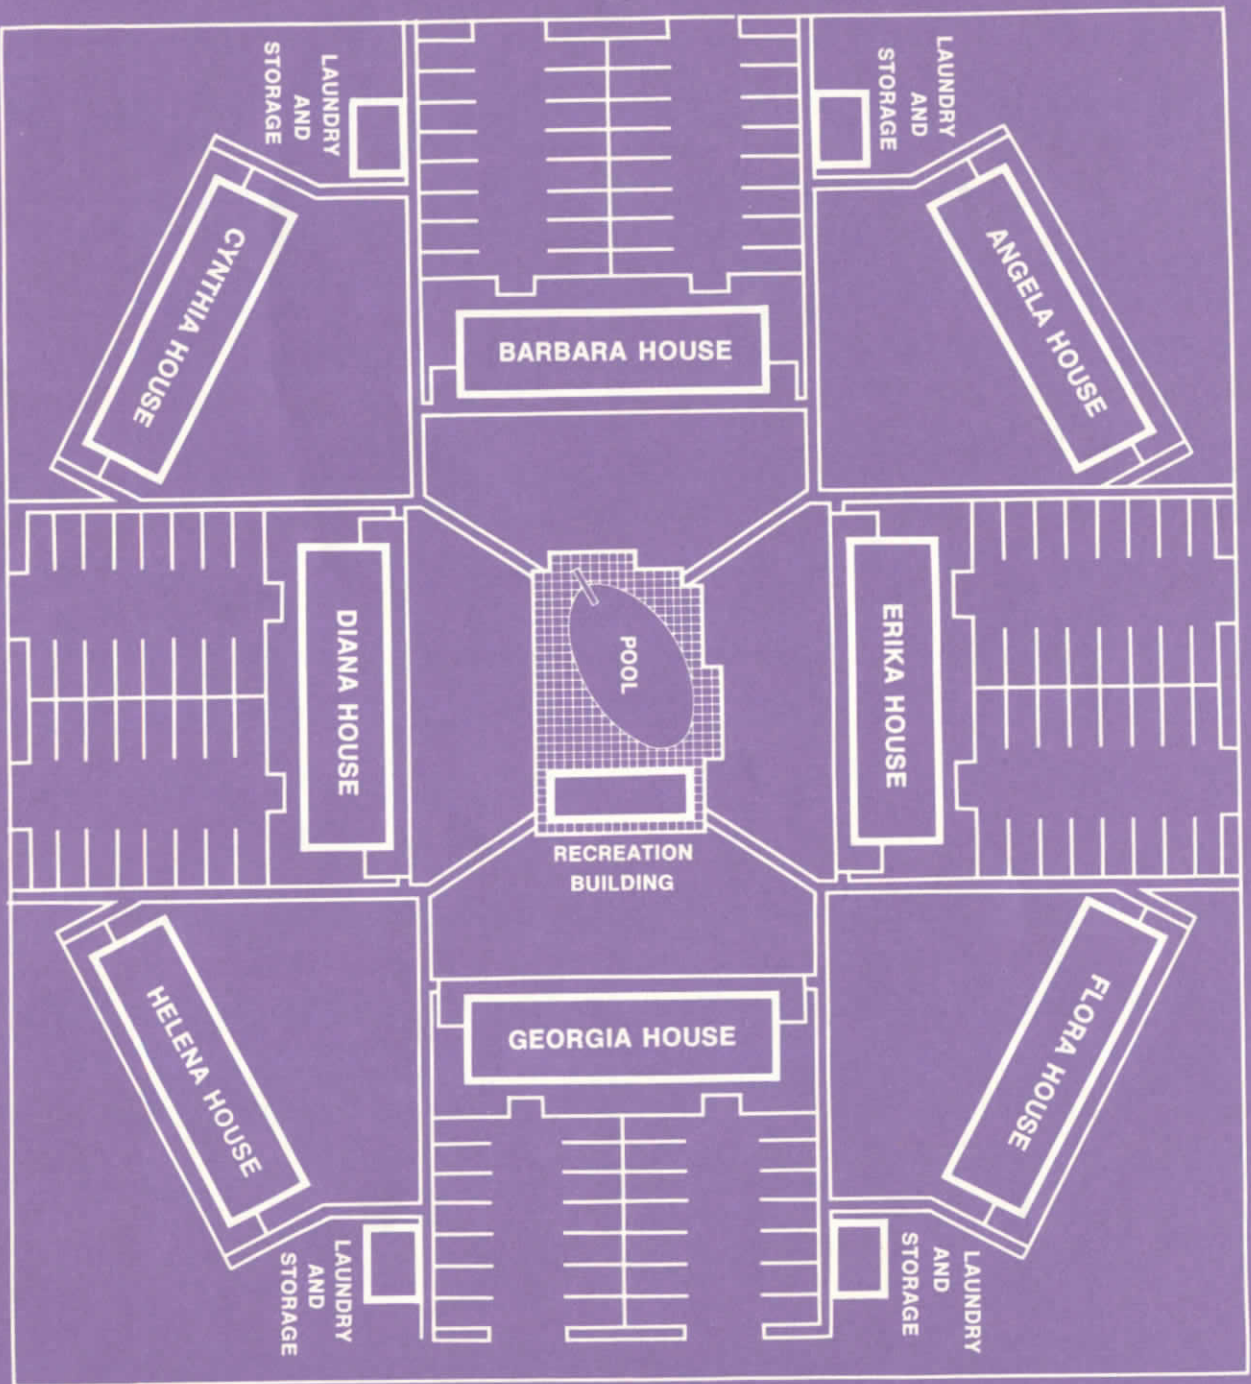

EFFICIENCY

UNITS 3 & 8

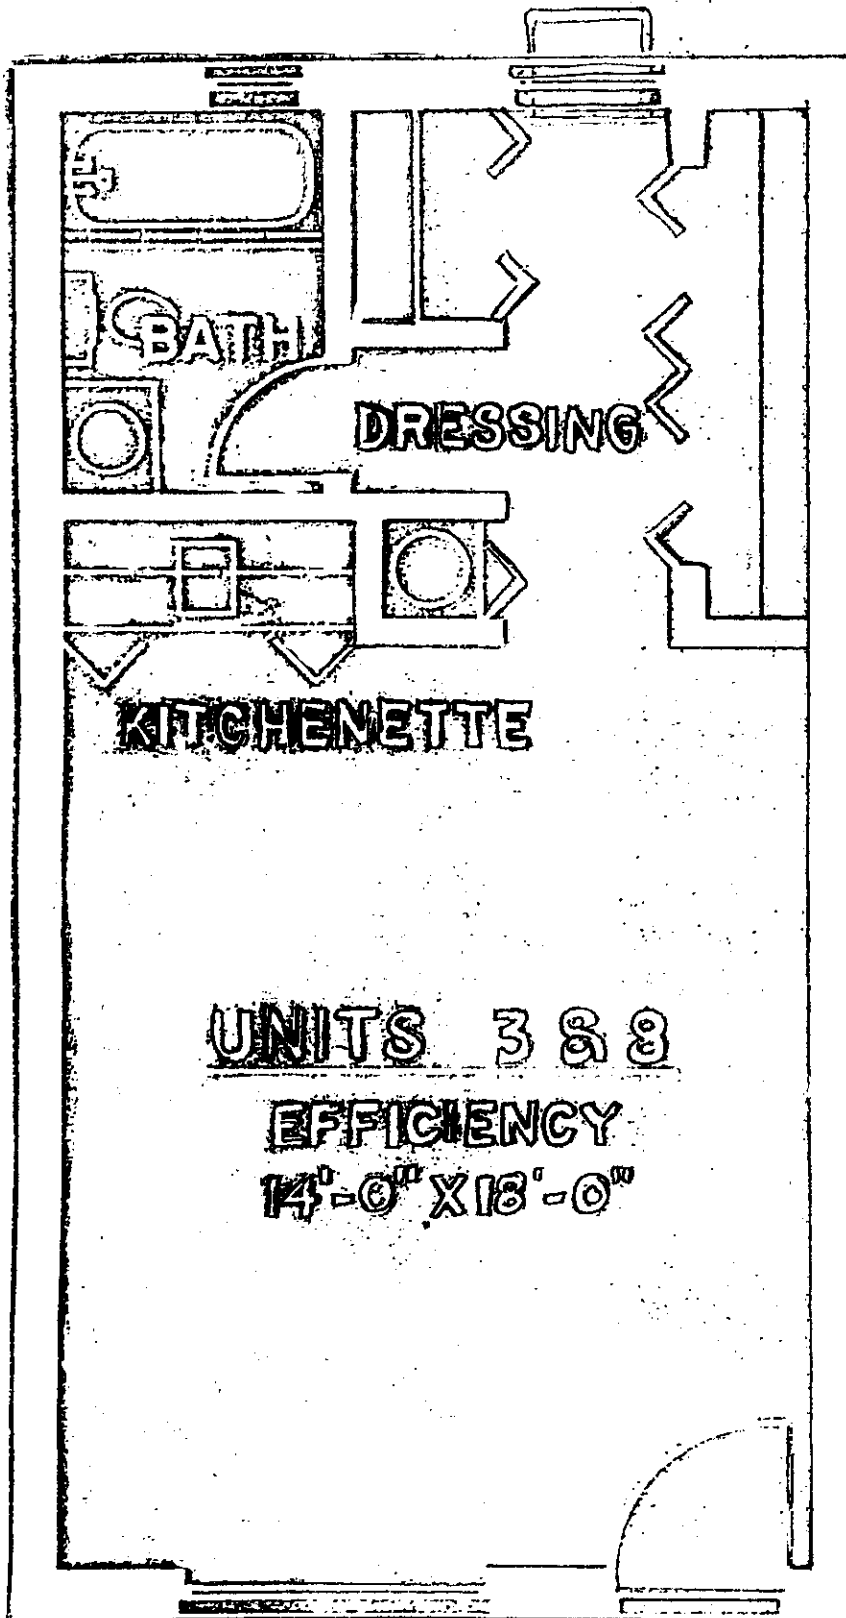


UNITS 3 & 8

EFFICIENCY

14'-0" X 18'-0"

ONE BEDROOM

UNITS 2-4-7 & 9

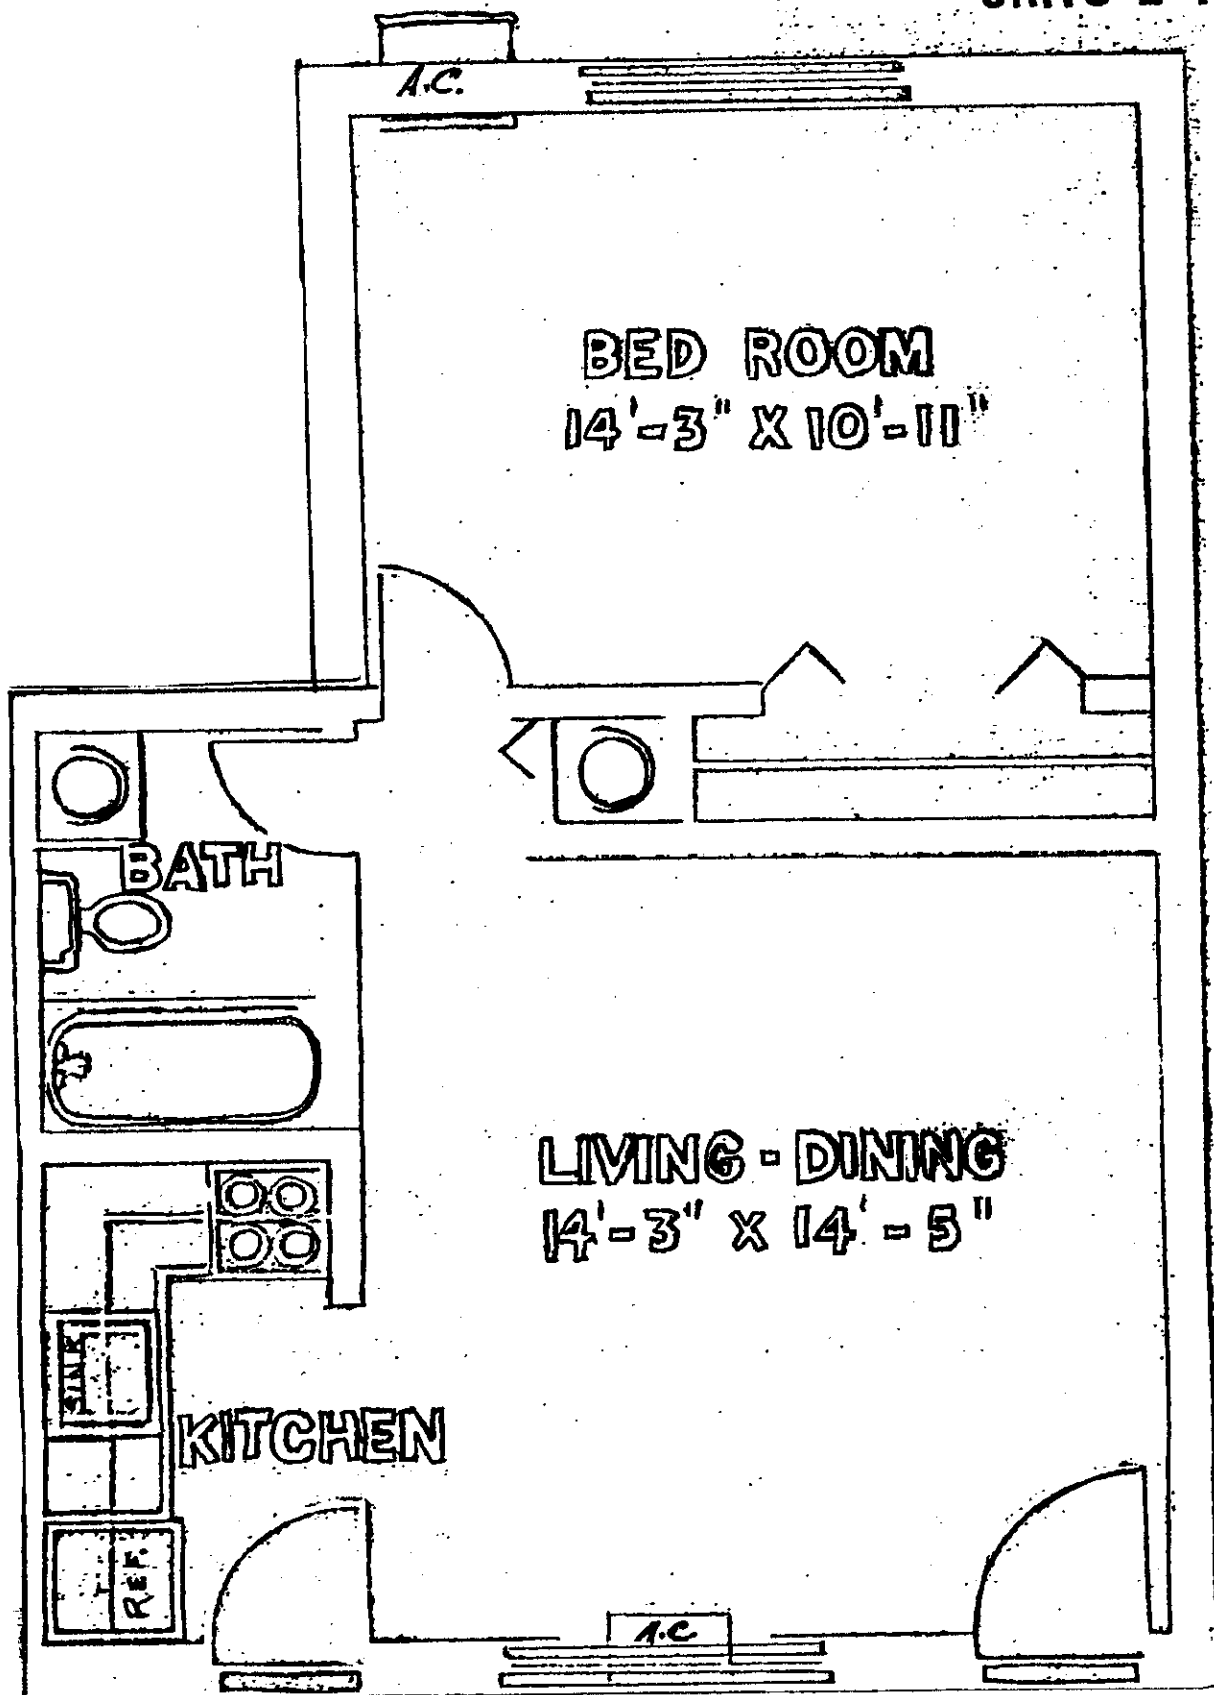

TWO BEDROOM

UNITS 1-5-6 & 10

