

Sq.Ft. Bed Bath
 966 2 2


Rental Res: 1-wk min
Pets: small


Built: 1980
St: 5
Un: 46



AMENITIES:
 Heated pool (1)
 Tennis (1)
 Jacuzzi
 Cabana Bath
 Extra storage
 Washer/dryer in unit
 Screened porches
 Assigned, covered parking


GRANDVIEW
 741 So. Collier

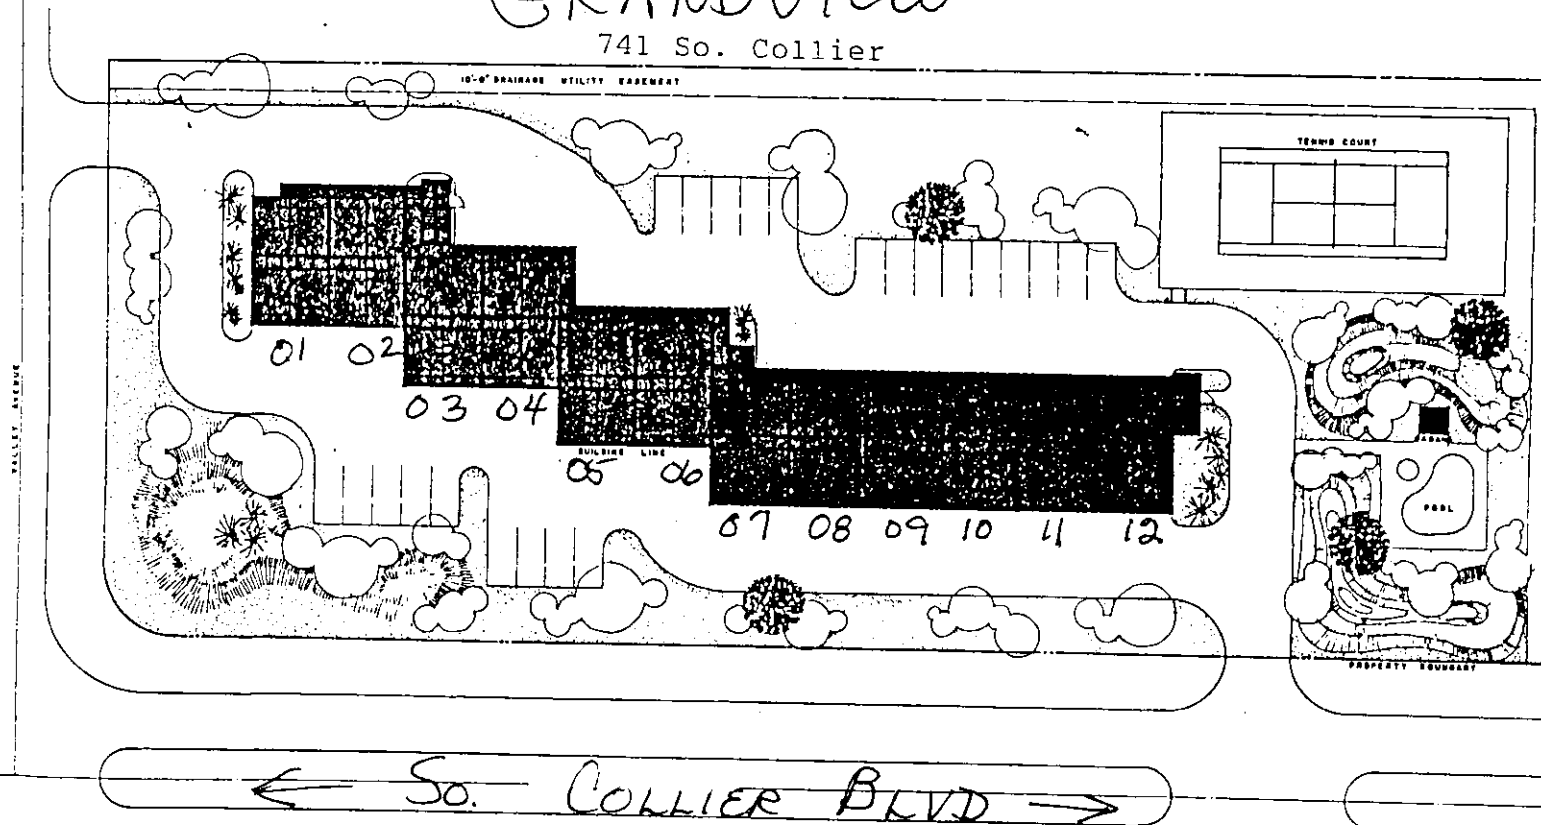

NORTH  **SITE PLAN**
 SCALE: 1:50 FT

BEACH & GULF OF MEXICO



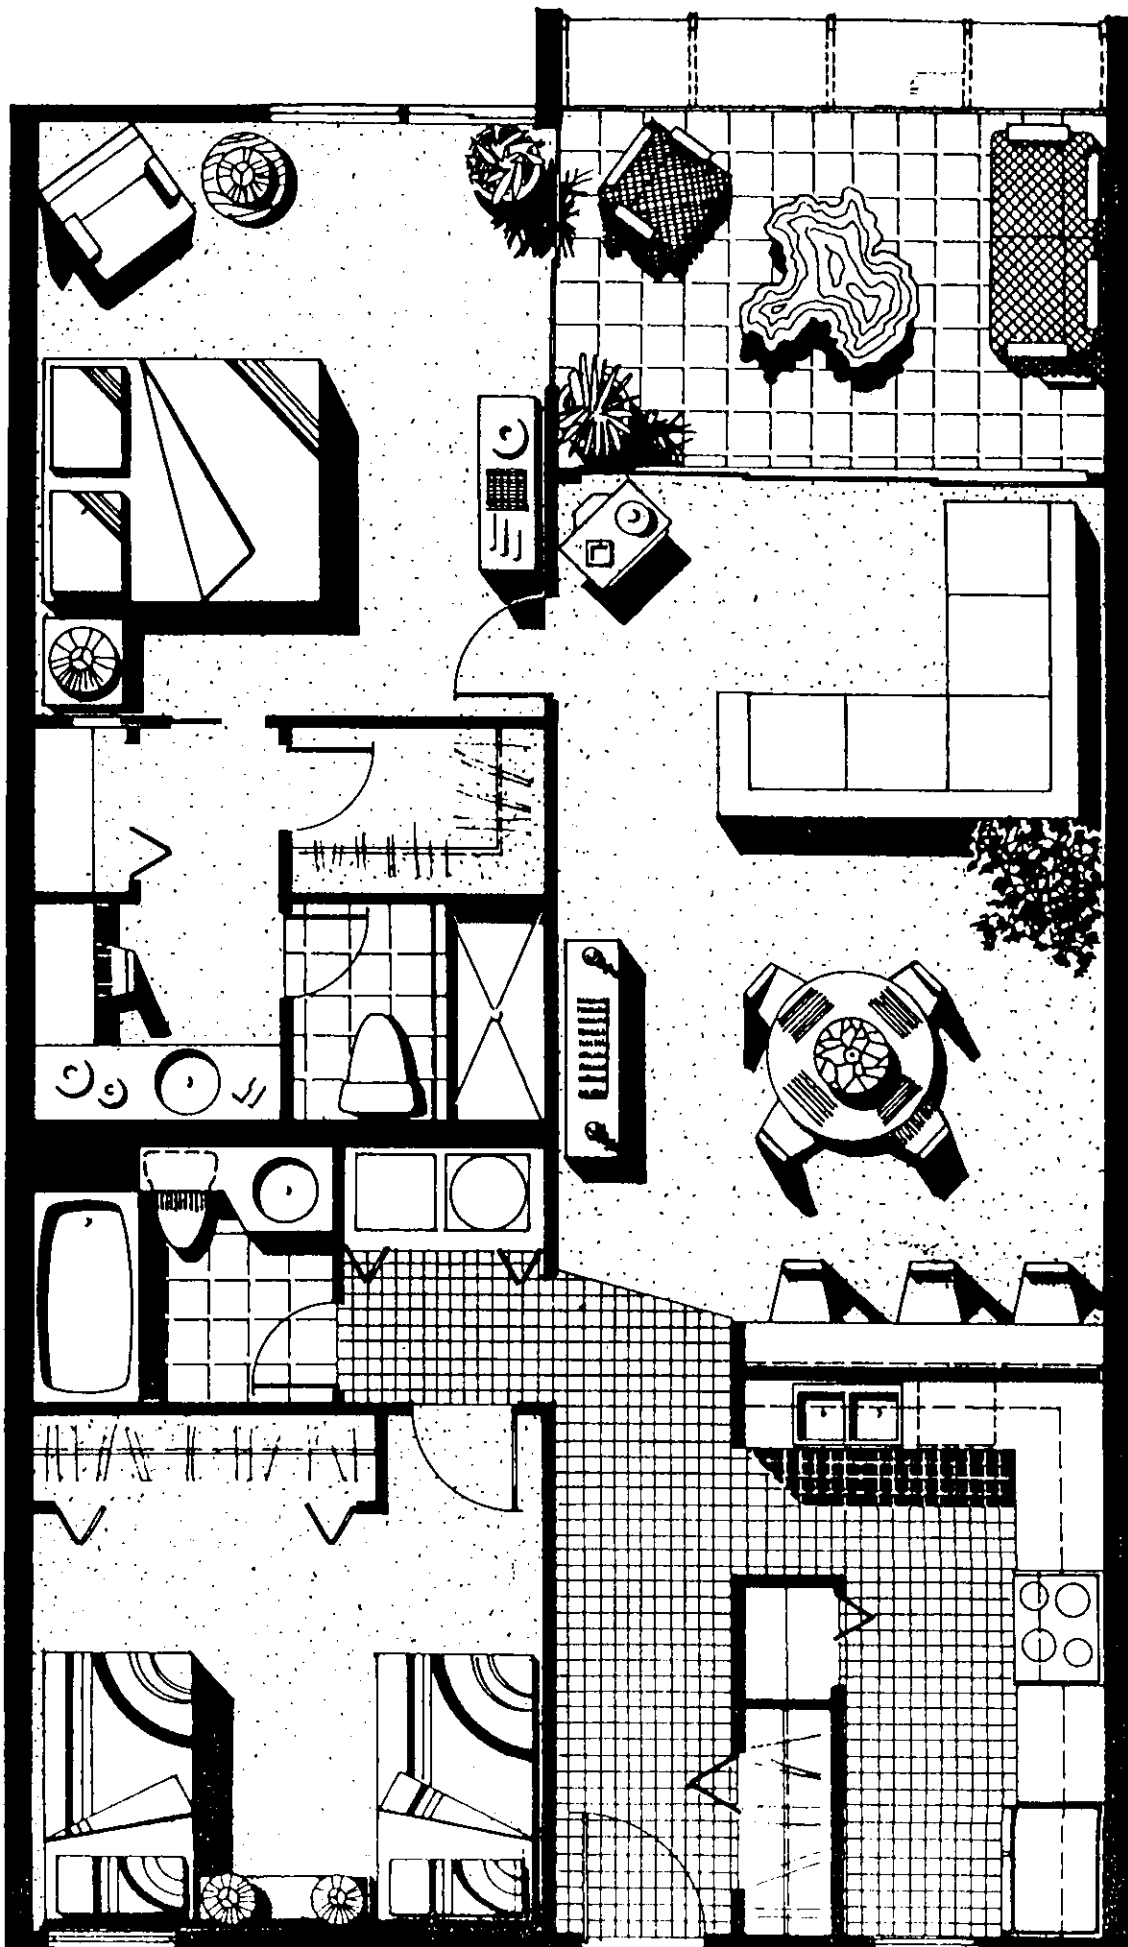

TYPICAL UNIT PLAN

8/20/68