


Gulfview

Apartments of Marco Island, Florida
A Condominium
SITE PLAN



Good people to build your future with
The Deltona Corporation
3250 S.W. Third Avenue, Miami, Florida 33129

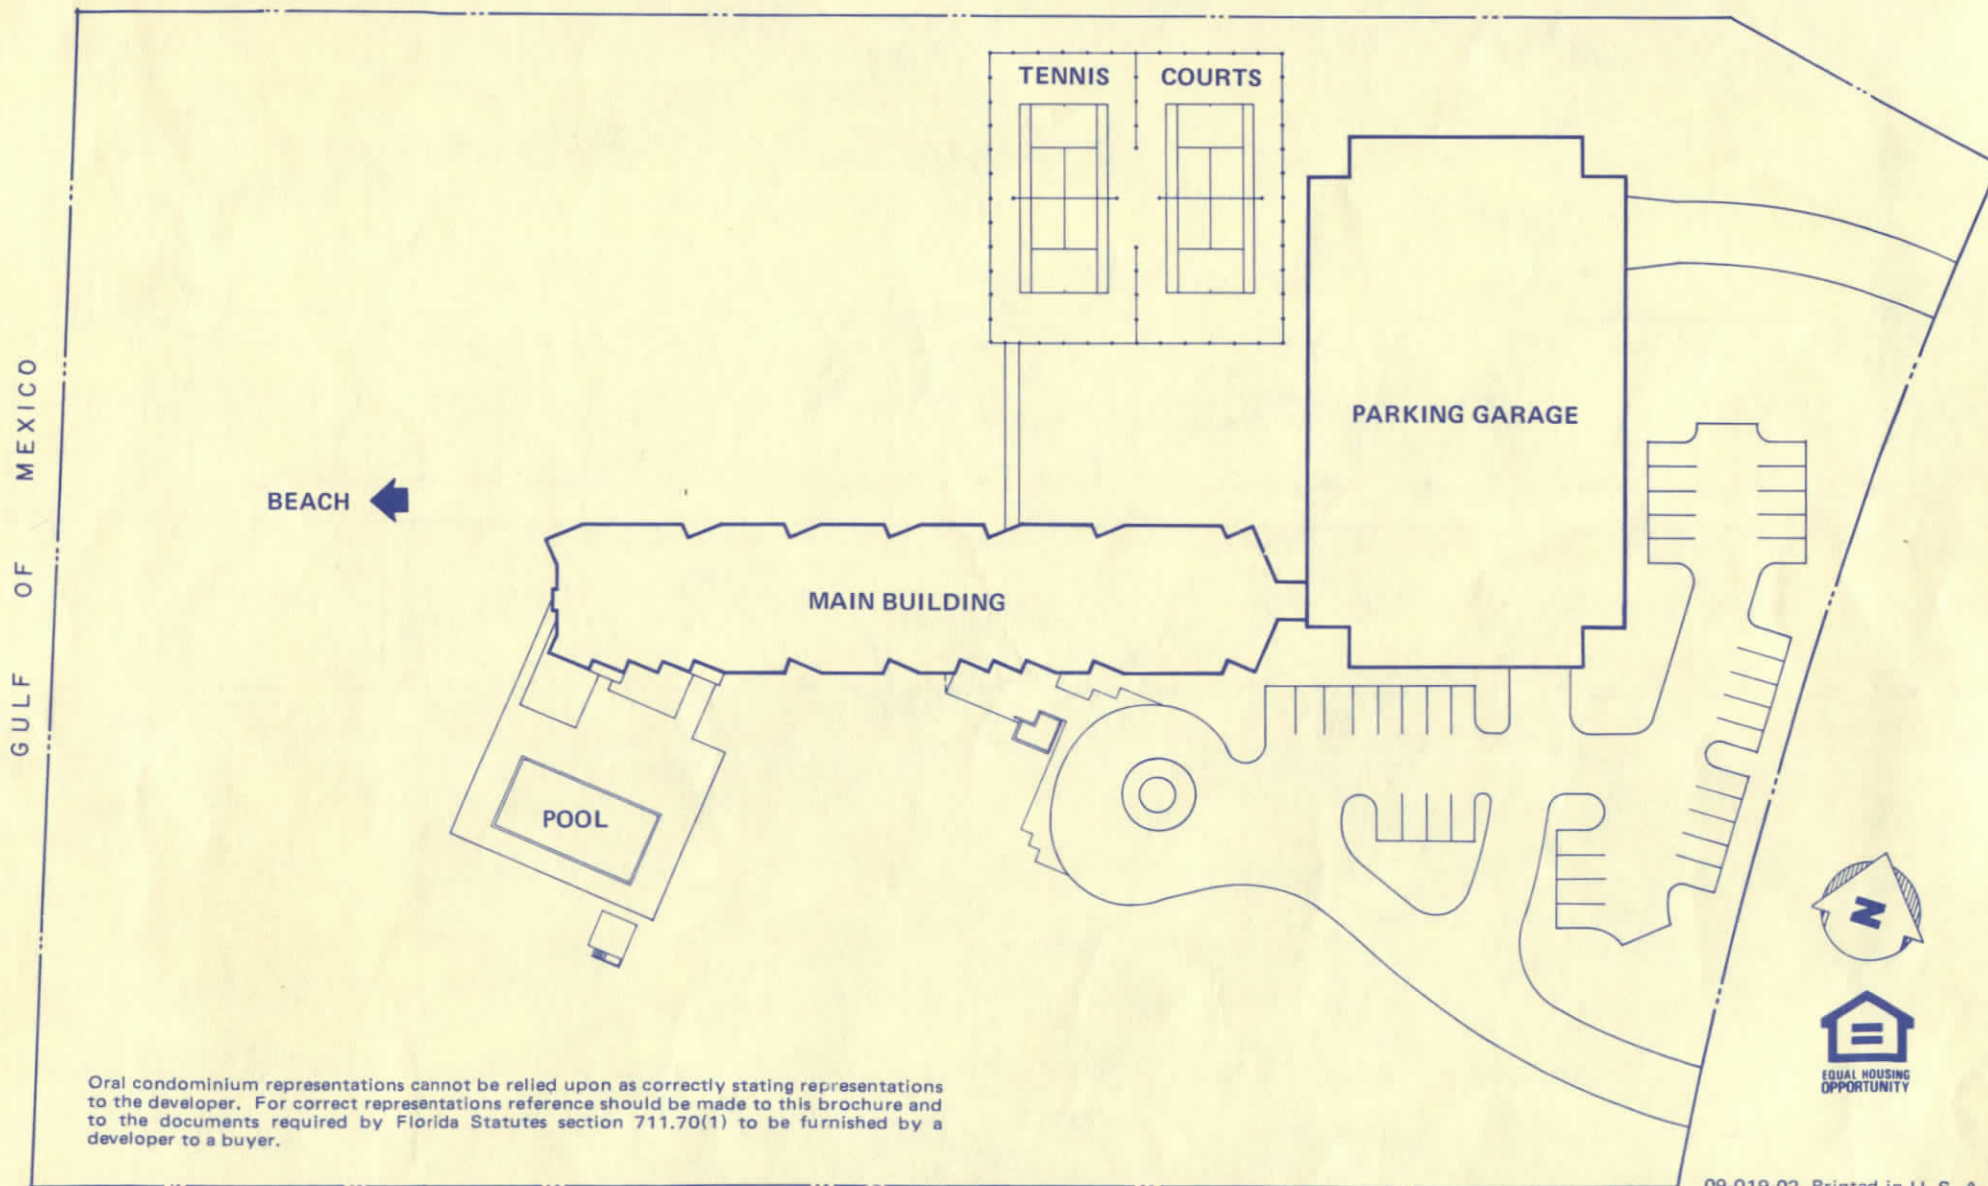

Oral condominium representations cannot be relied upon as correctly stating representations to the developer. For correct representations reference should be made to this brochure and to the documents required by Florida Statutes section 711.70(1) to be furnished by a developer to a buyer.




Apartments of Marco Island, Florida
A Condominium

TYPICAL FLOOR PLAN





Good people to build your future with
The Deltona Corporation
3250 S.W. Third Avenue, Miami, Florida 33129

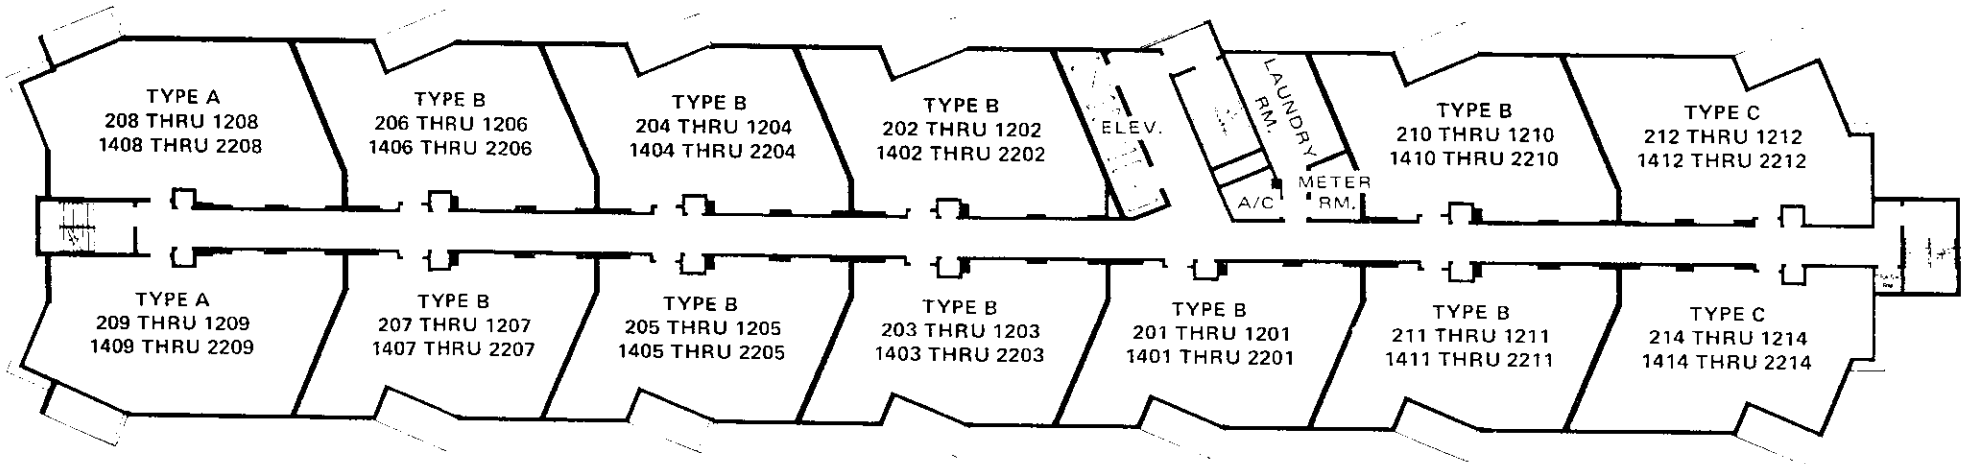


TO BEACH ←



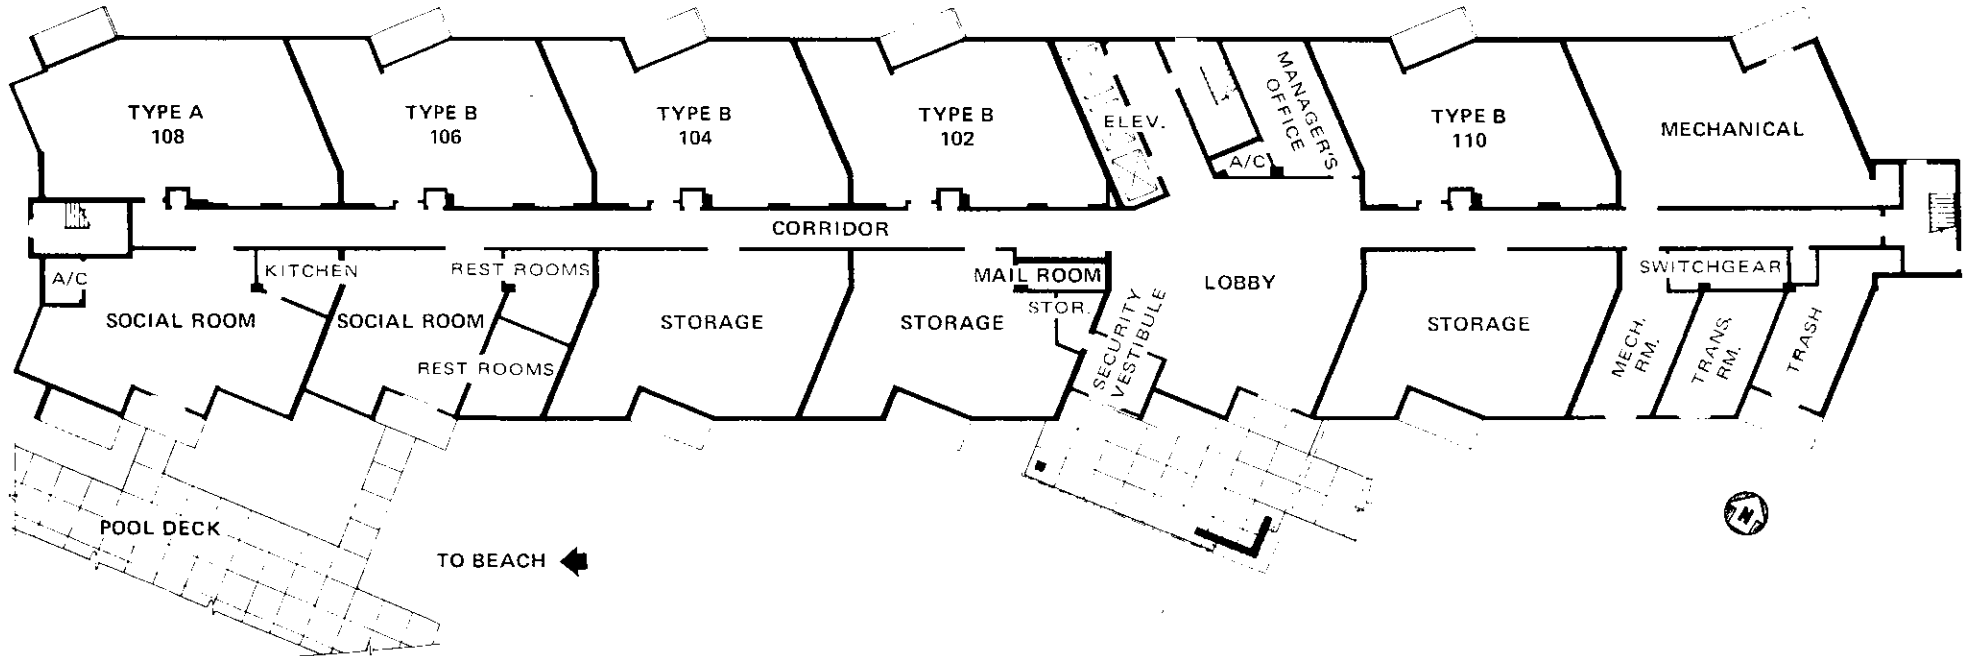


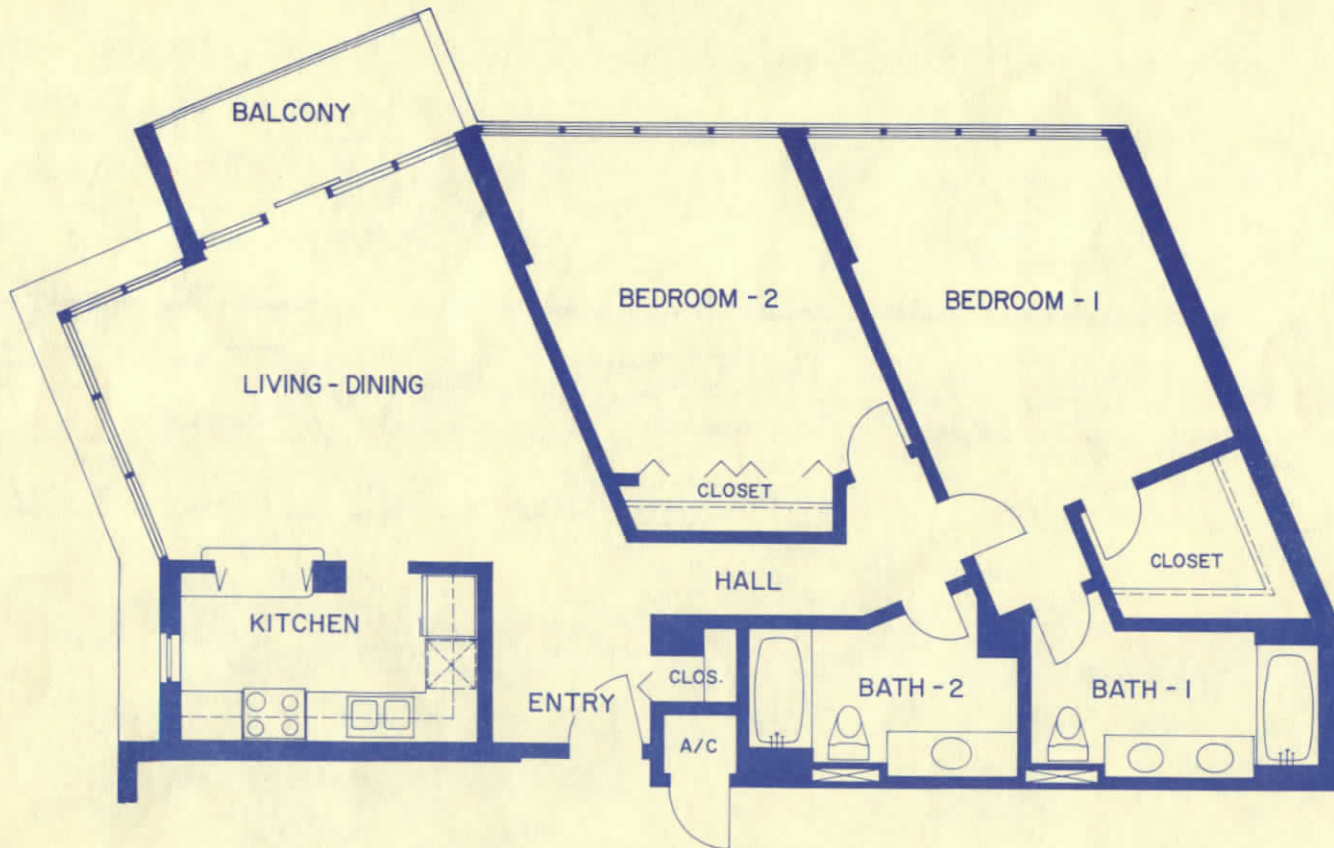

SCALE 1/8" = 1'-0"

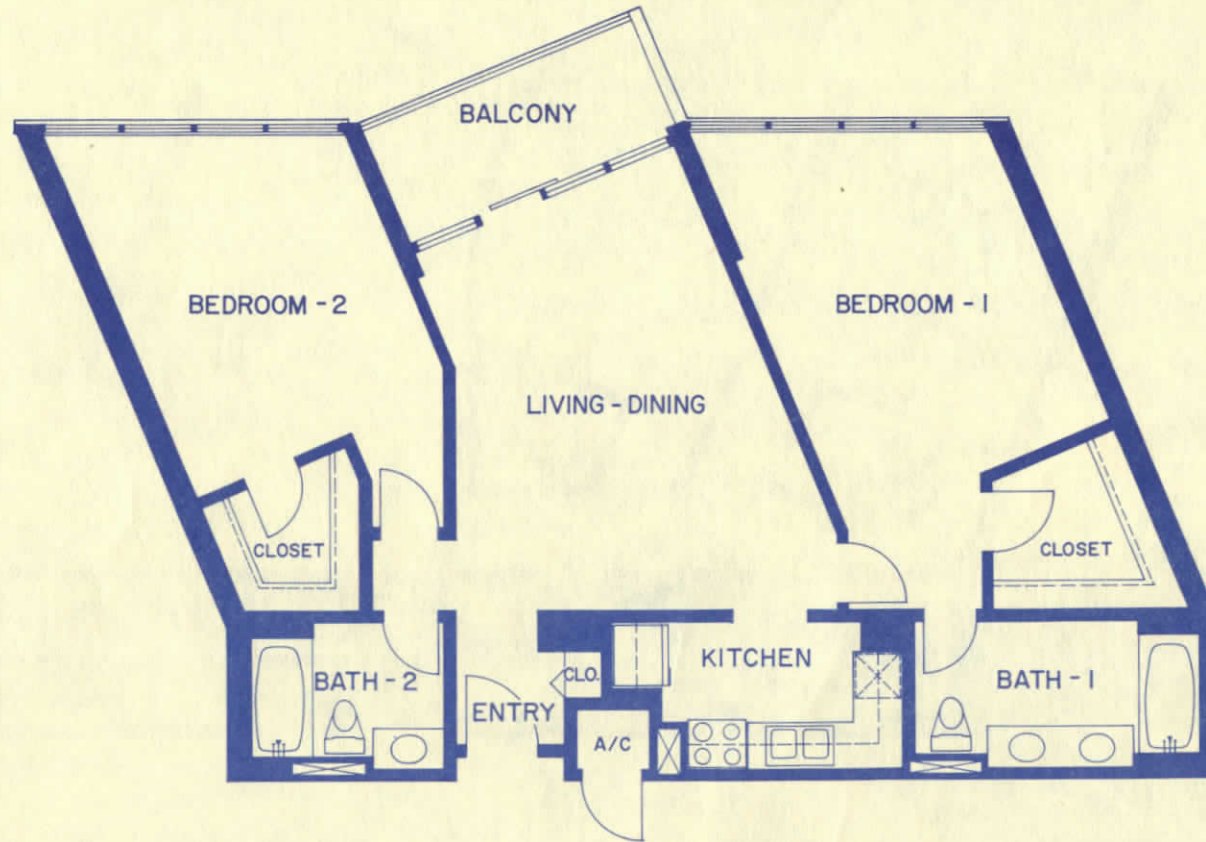

SCALE 1/8" = 1'-0"

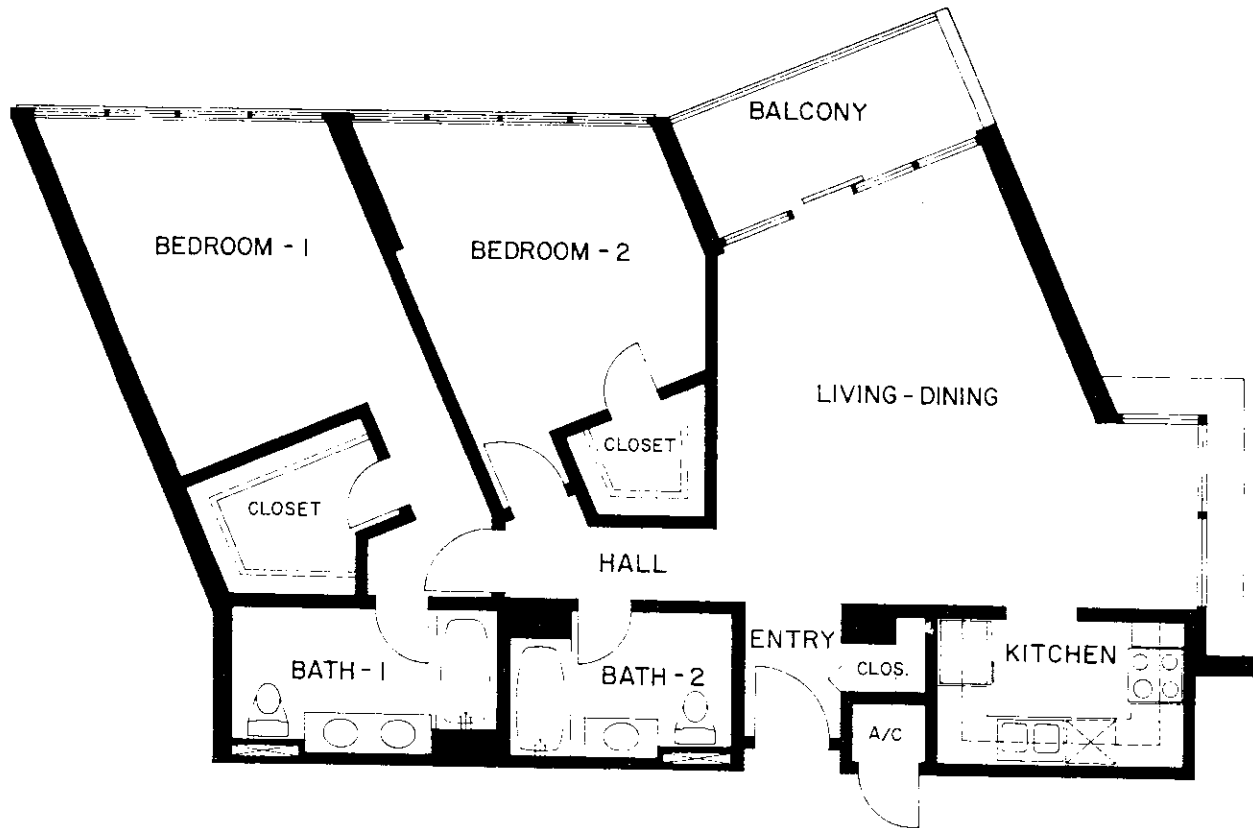

SCALE 1/8" = 1'-0"