

PRELIMINARY SITE PLAN

ELKHORN CIRCLE

ELKHORN COURT

ALLEY



SCALE 1" = 20'0"


SHEET  
OF  
PROJECT NO. 8403

THE VILLAGE AT SMOKEHOUSE BAY  
ELKHORN COURT  
MARCO ISLAND, FLORIDA

**J. Roland Lieber, P.A. LANDSCAPE ARCHITECTS**  
Landscape Design, Planning and Management  
Professional Services to:  
The Village at Smokehouse Bay, 500 Smokehouse Bay, Marco Island, FL 34145  
New Naples - 11880 Bay Forest Blvd., Suite 200, Fort Lauderdale, Florida 33309, Fort Lauderdale

DATE: 2/10/88  
REVISIONS



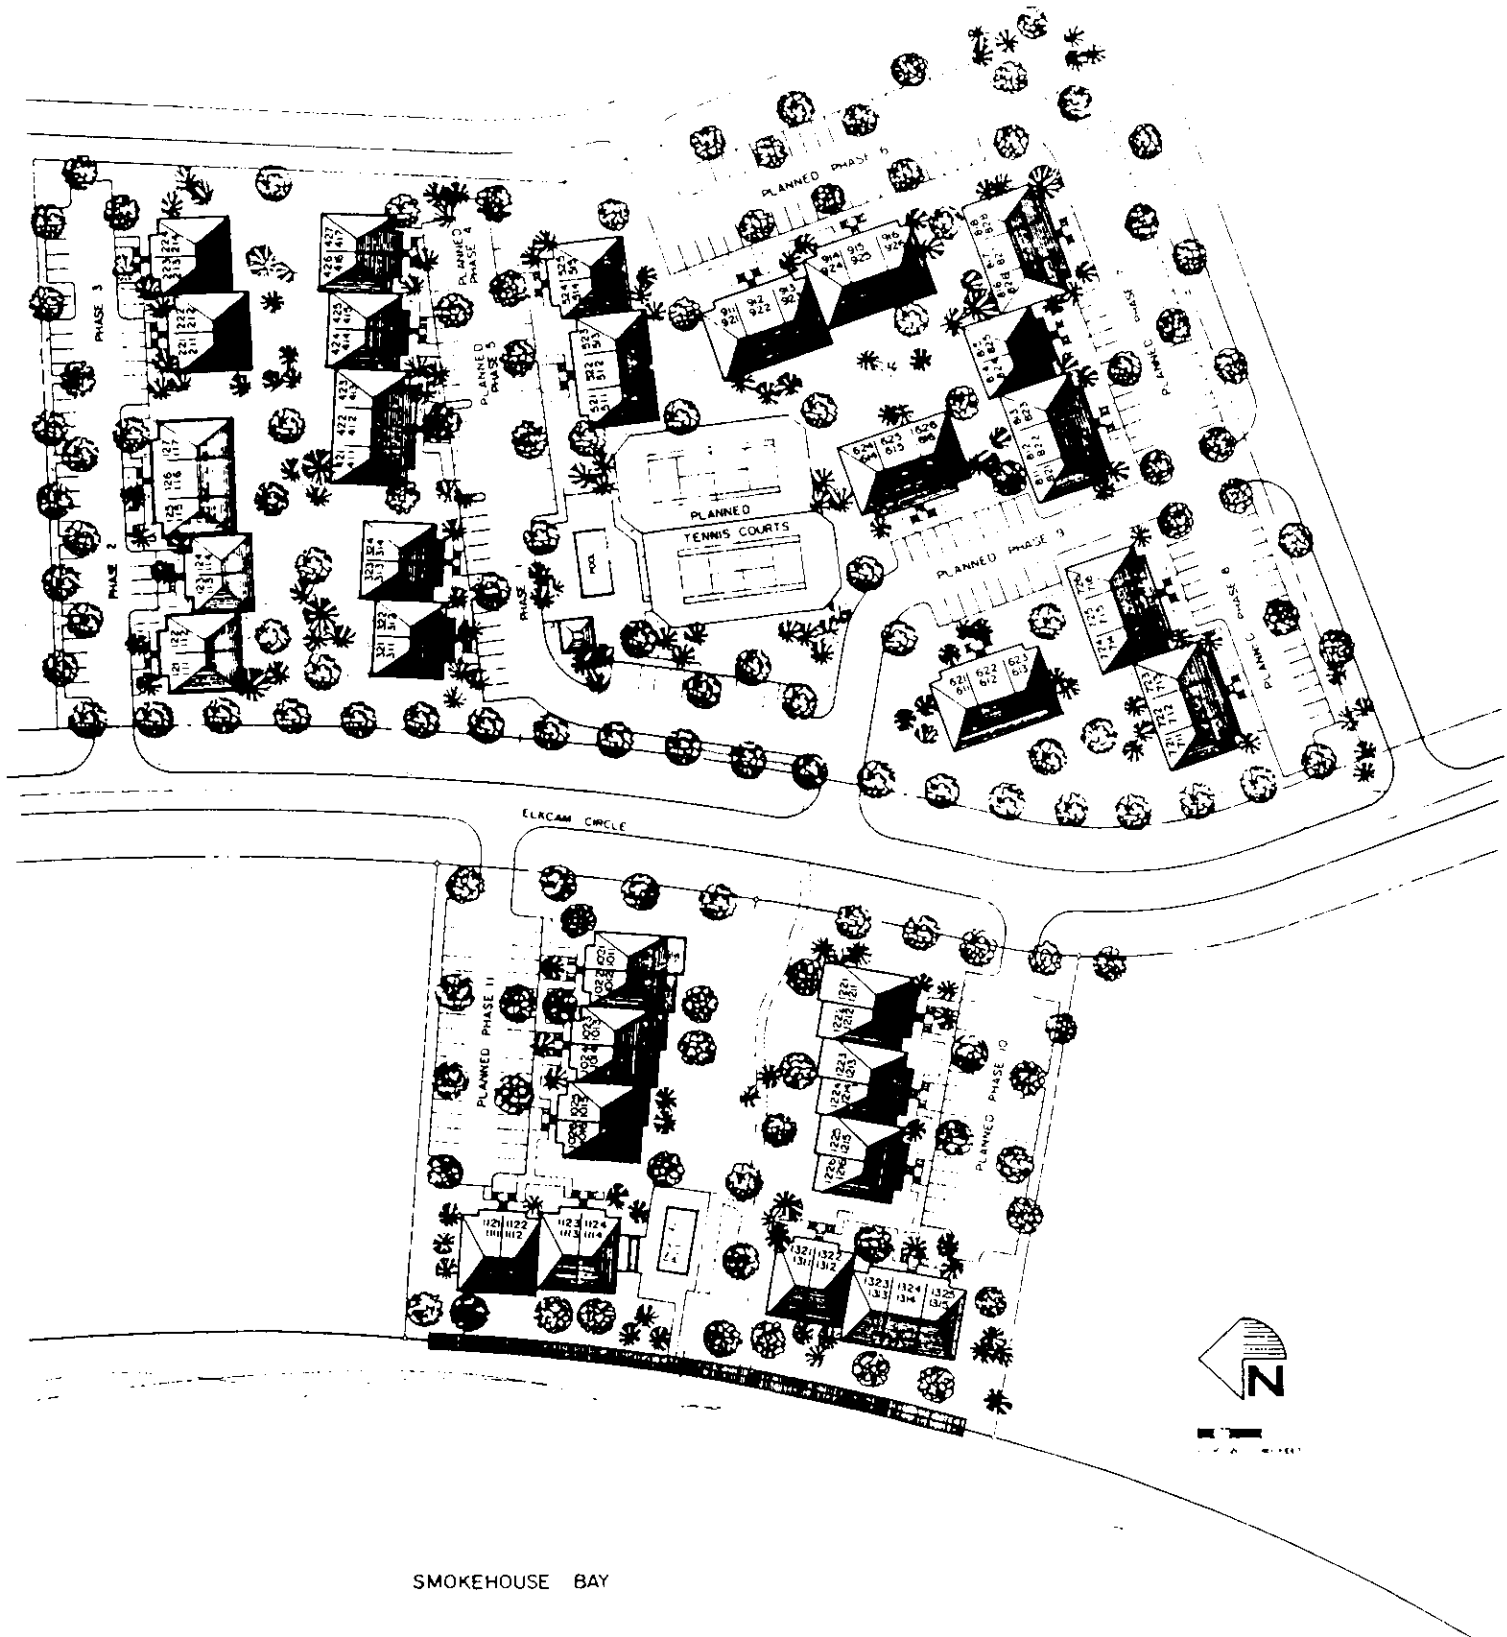

SMOKEHOUSE BAY

NSB  
SHEET  
K

ILLUSTRATIVE SITE PLAN - PRELIMINARY  
**SMOKEHOUSE BAY CLUB**  
 A BOATING AND TENNIS CONDOMINIUM  
 MARCO ISLAND, FLORIDA

**A. Holand Walker** ARCHITECT  
 Landscape Design, Planning and Management  
 10000 N. ...  
 1985 ...  
 1986 ...


DATE	10-29-86
BY	...
SCALE	...
PROJECT	...
NO.	...

MODEL WL

A/C Area 1001± sq ft  
Lanai Area 190 to 284± sq ft  
Total Area 1191 to 1285± sq ft

Not to Scale - Approximate Dimensions  
© Copyright A. G. Davis 1987


3/29/87

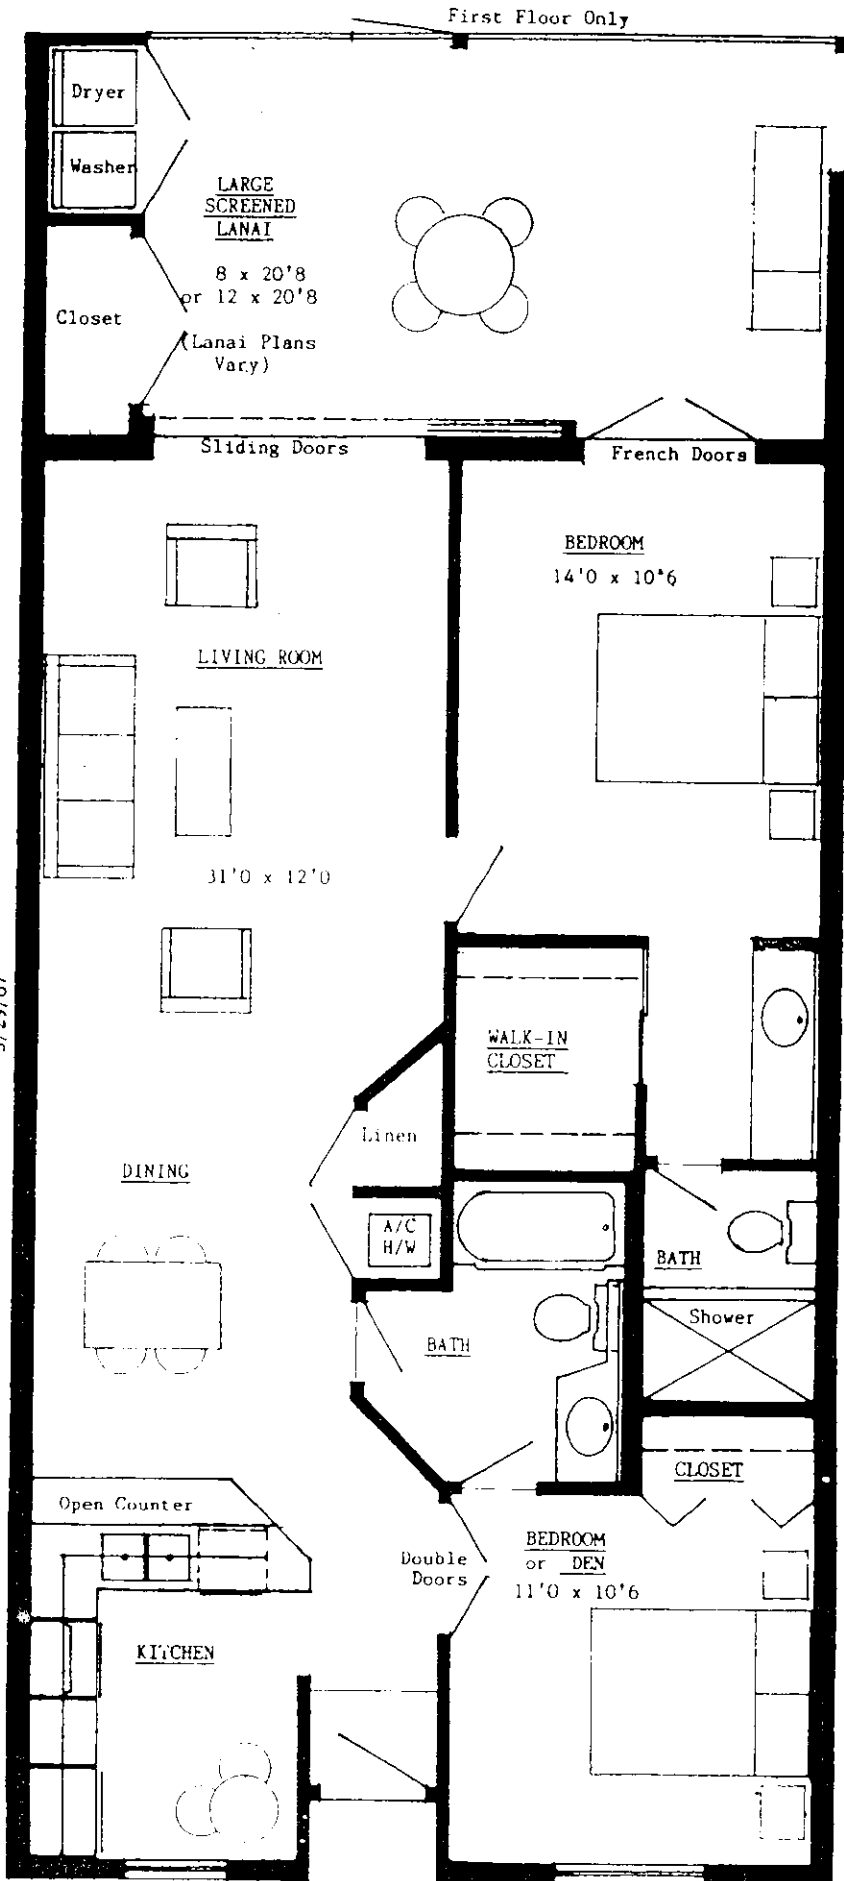

All plans and specifications are subject to change without notice.

WATERSIDE UNITS

PHASE 11 & 10

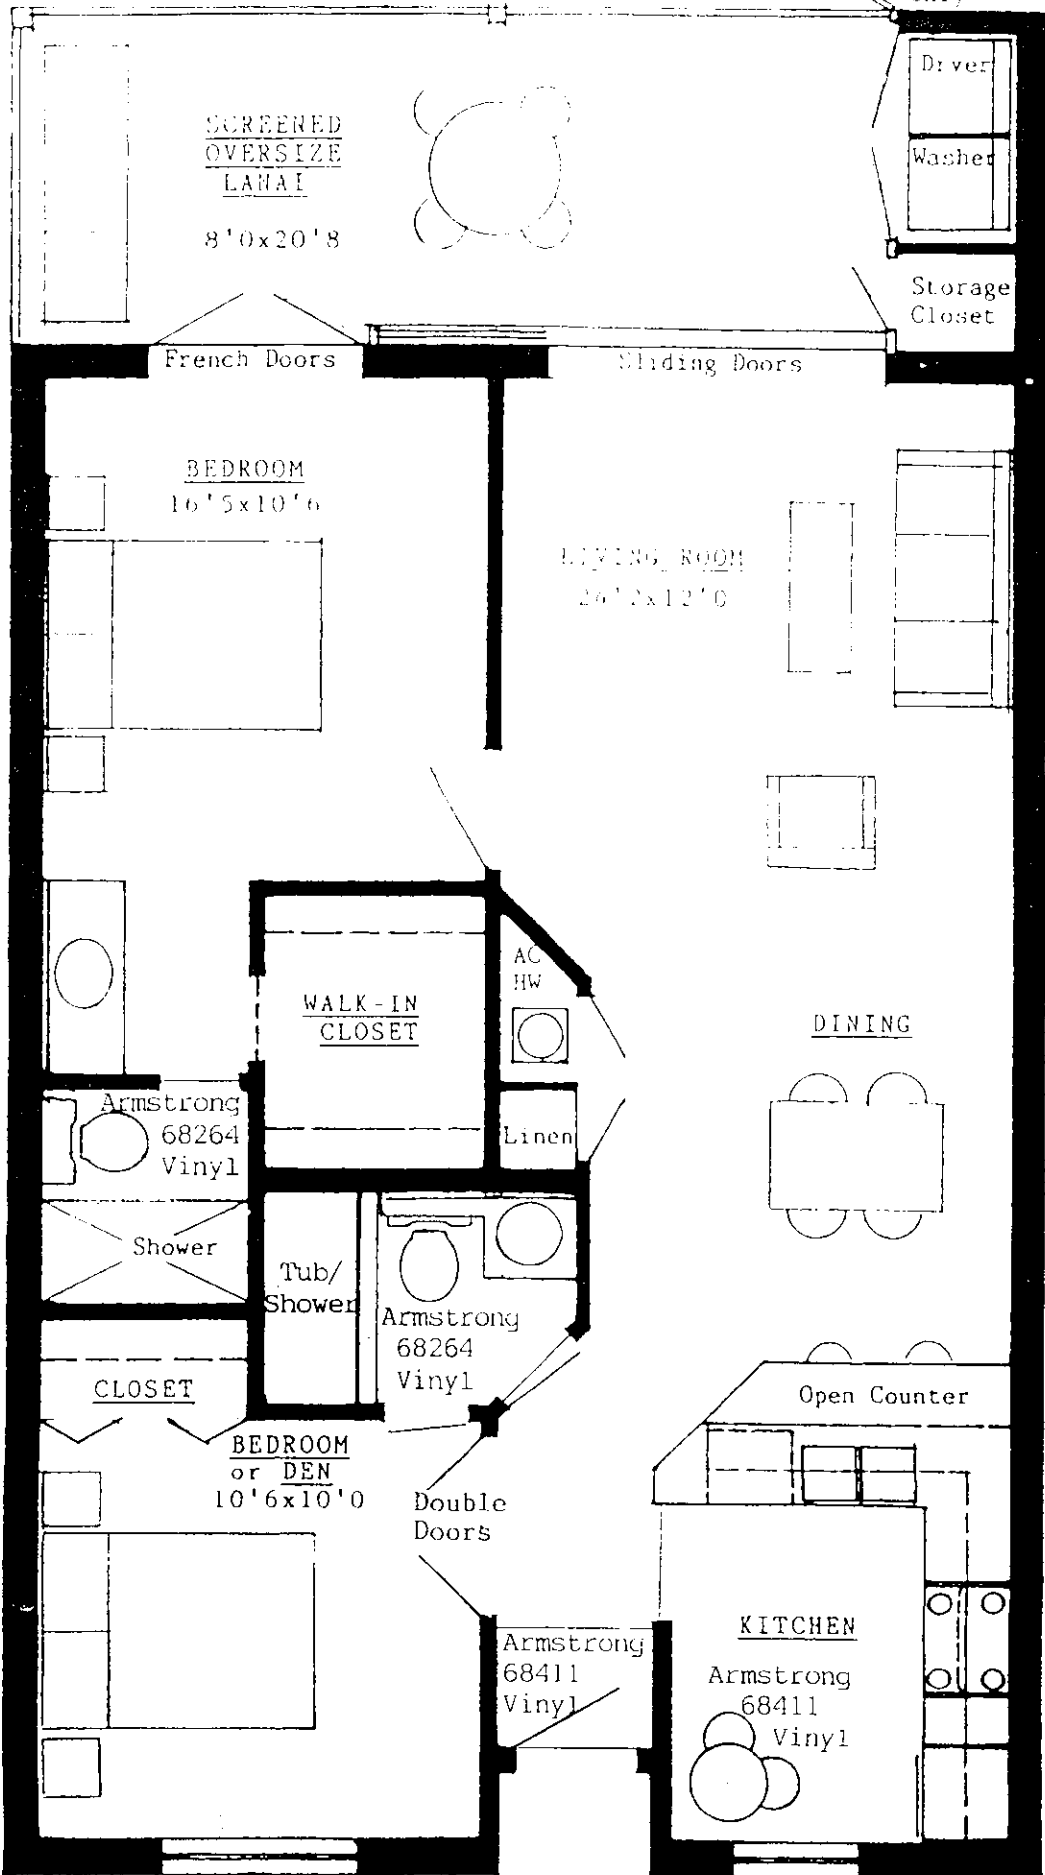

All plans and specifications are subject to change without notice.

MODEL L

A/C Area 843+ sq ft  
 Total Area 1,035+ sq ft  
 Not to Scale - Approximate Dimensions  
 © Copyright A. C. Davis 1980

Revised 3/79, b.