



Site Plan


SCALE 1" = 20'-0"

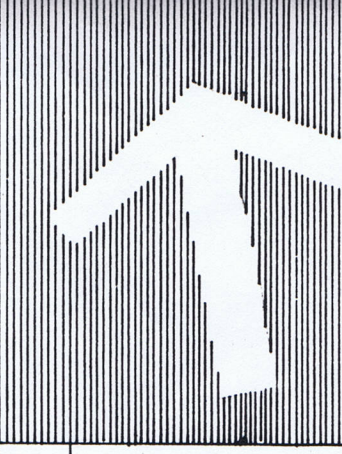

COURT

S W A L L O W

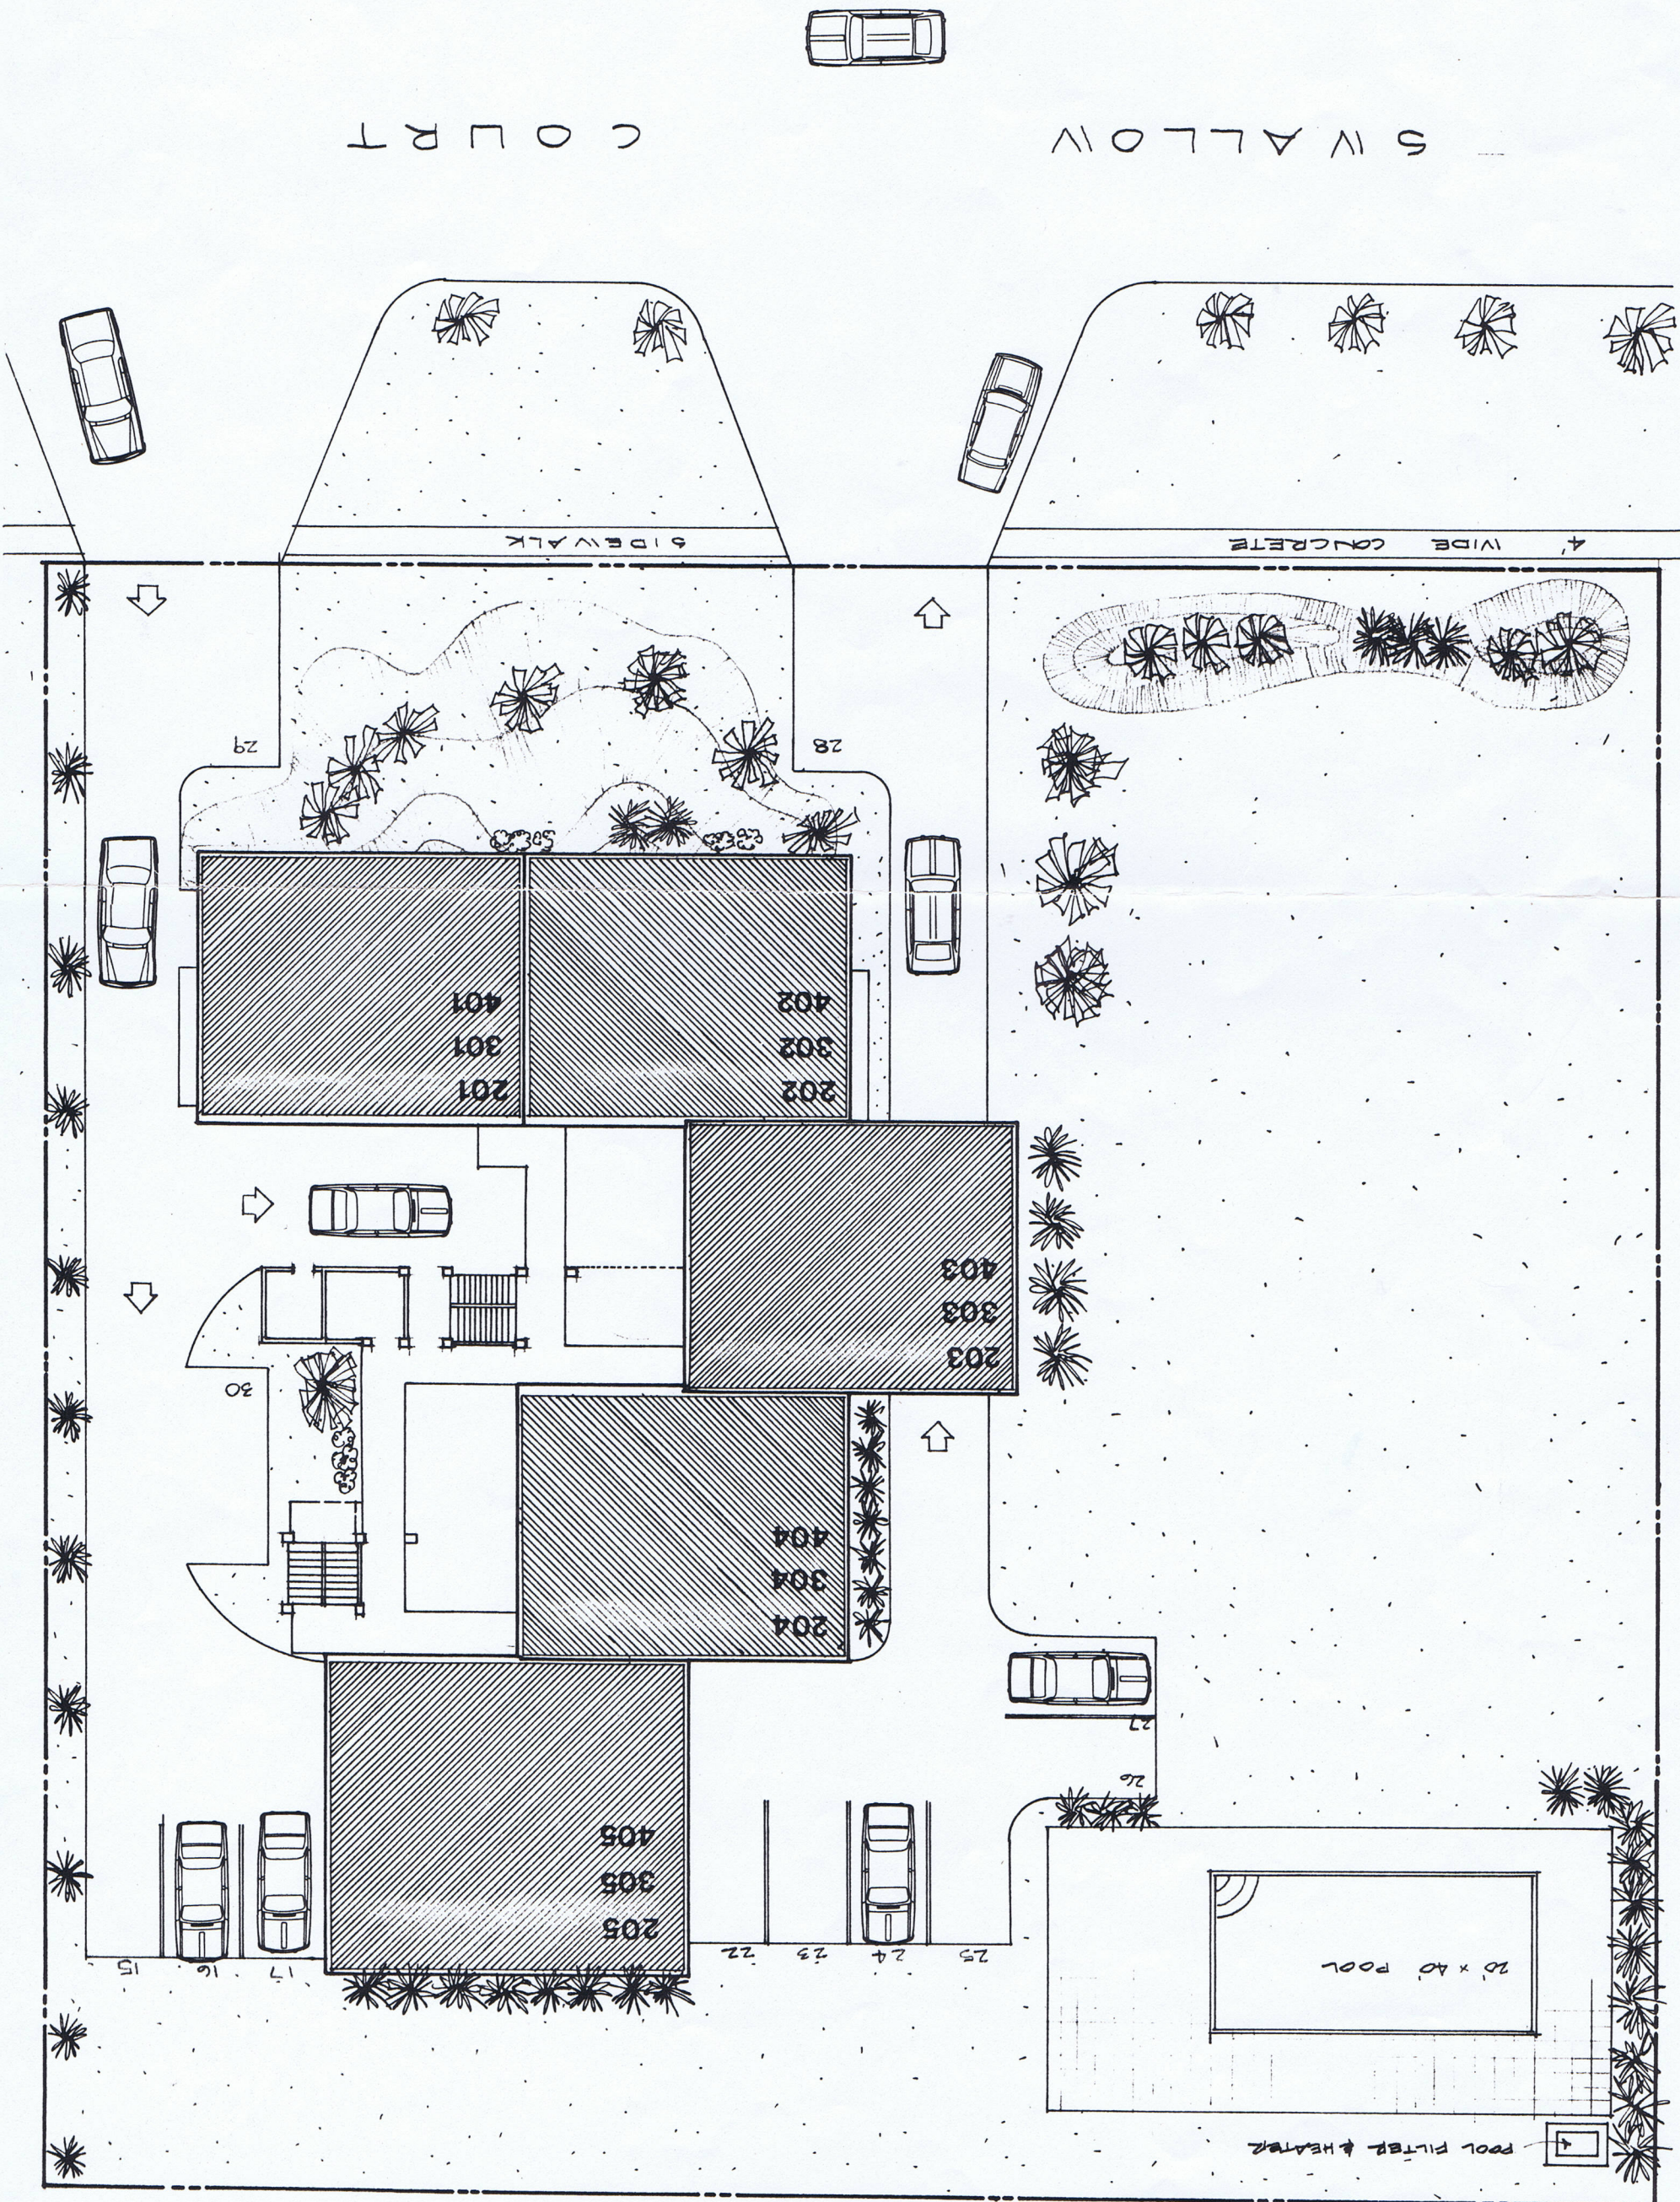


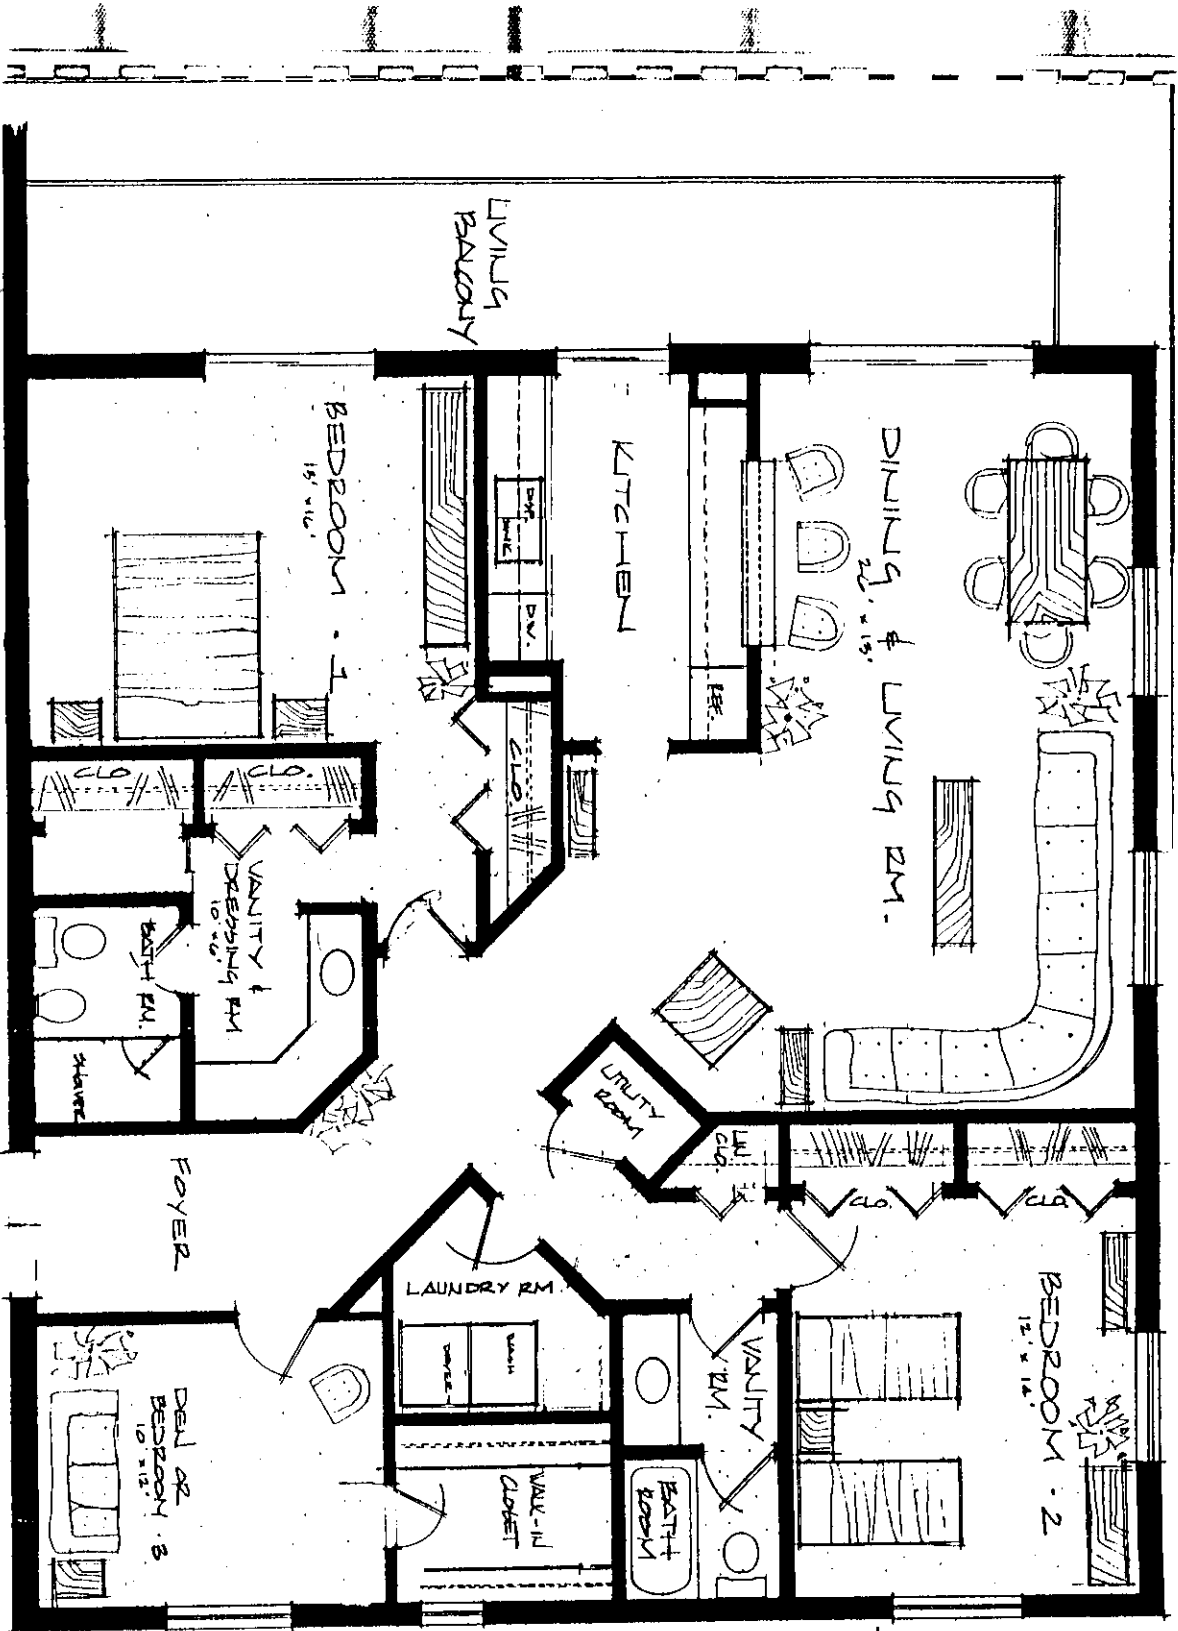


UNITS
205
305
405
Living Area
1800 s.f.
Living Balcony
216 sq. ft.
TOTAL 2016

THE
Swallows of San Marco




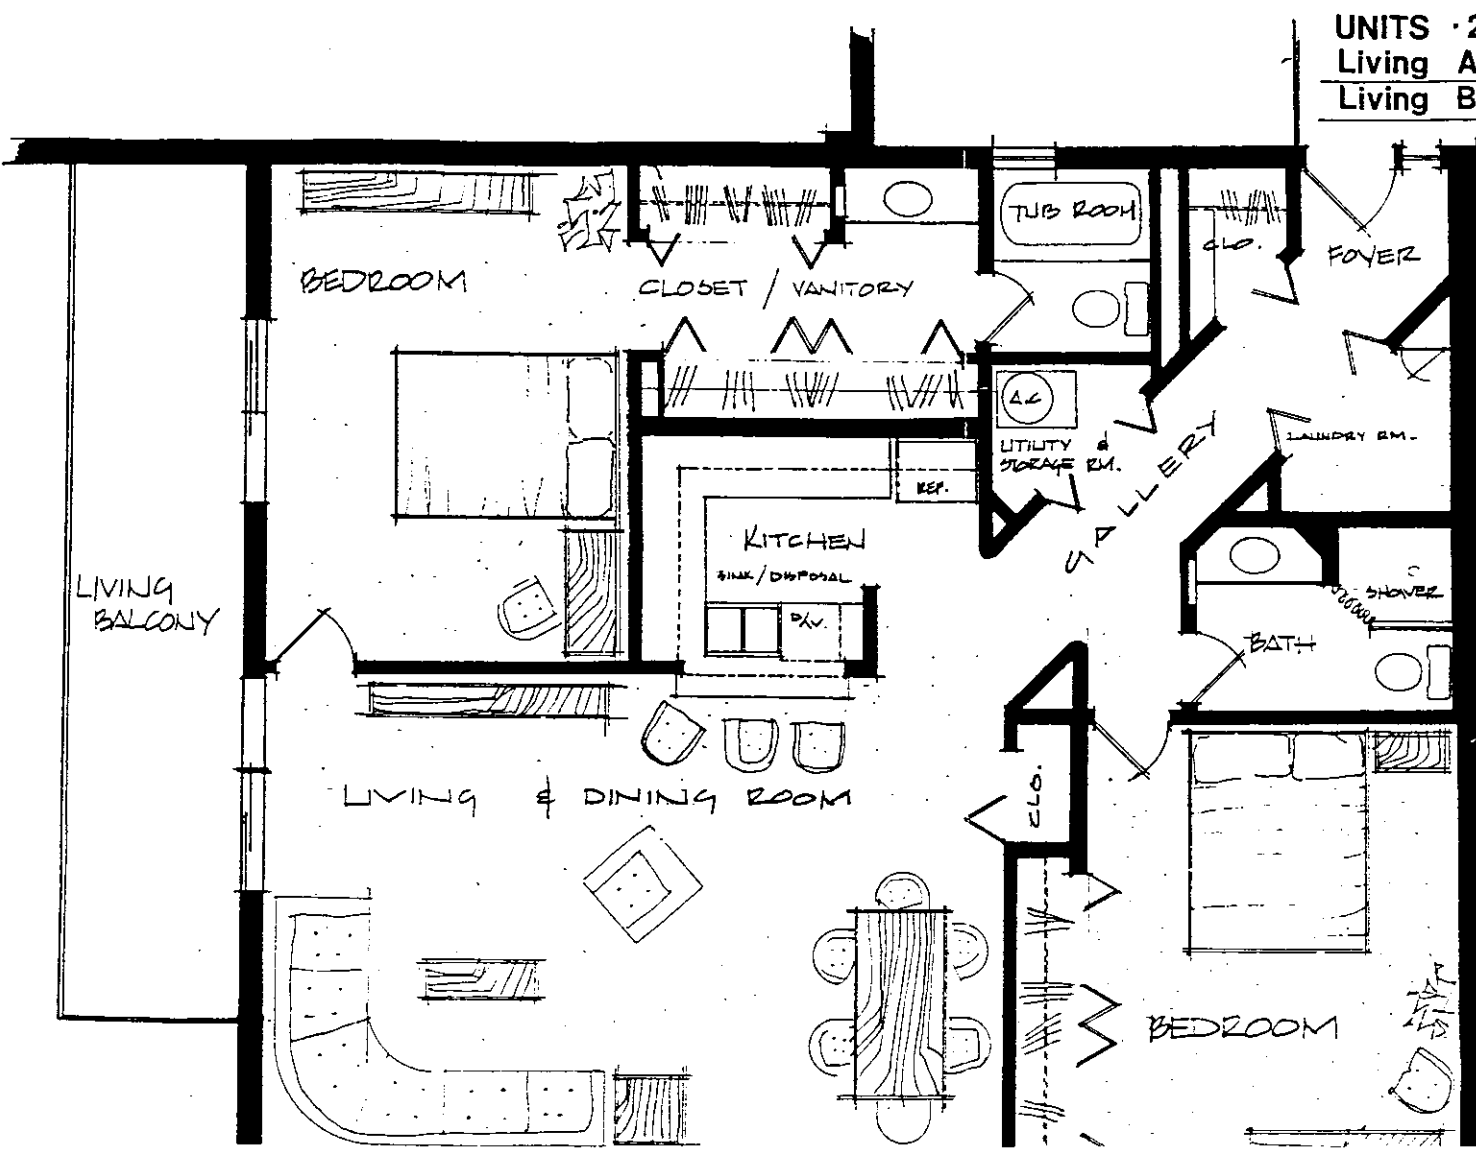

UNITS	· 202, 302, 402
Living Area	1394 s.f.
Living Balcony	168 s.f.
Total	1562 s.f.

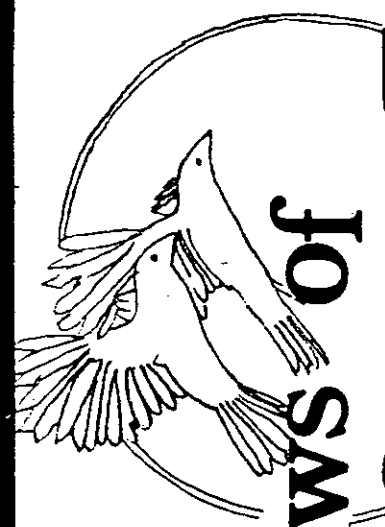



Wallows of San Marco

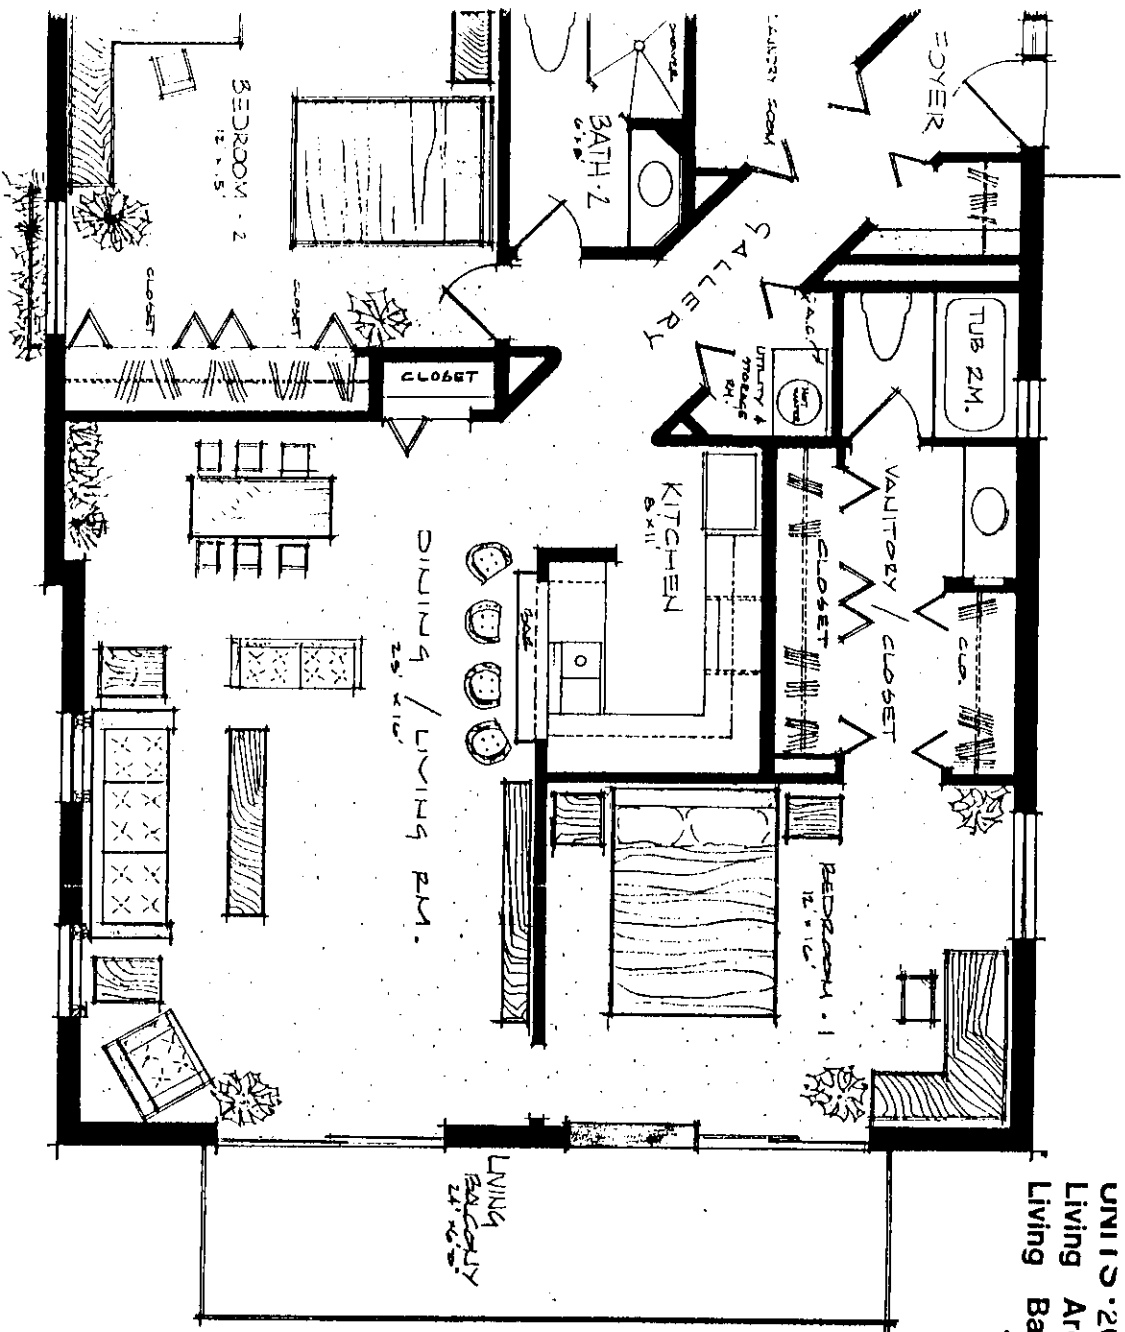


UNIT 201, 301, 401	
Living Area	1394 s.f.
Balcony	144 s.f.
Total	1538 s.f.

THE **Swallows of San Marco**

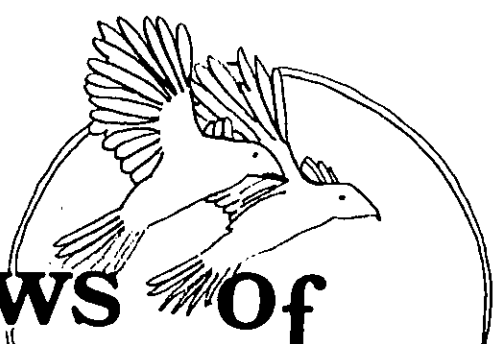


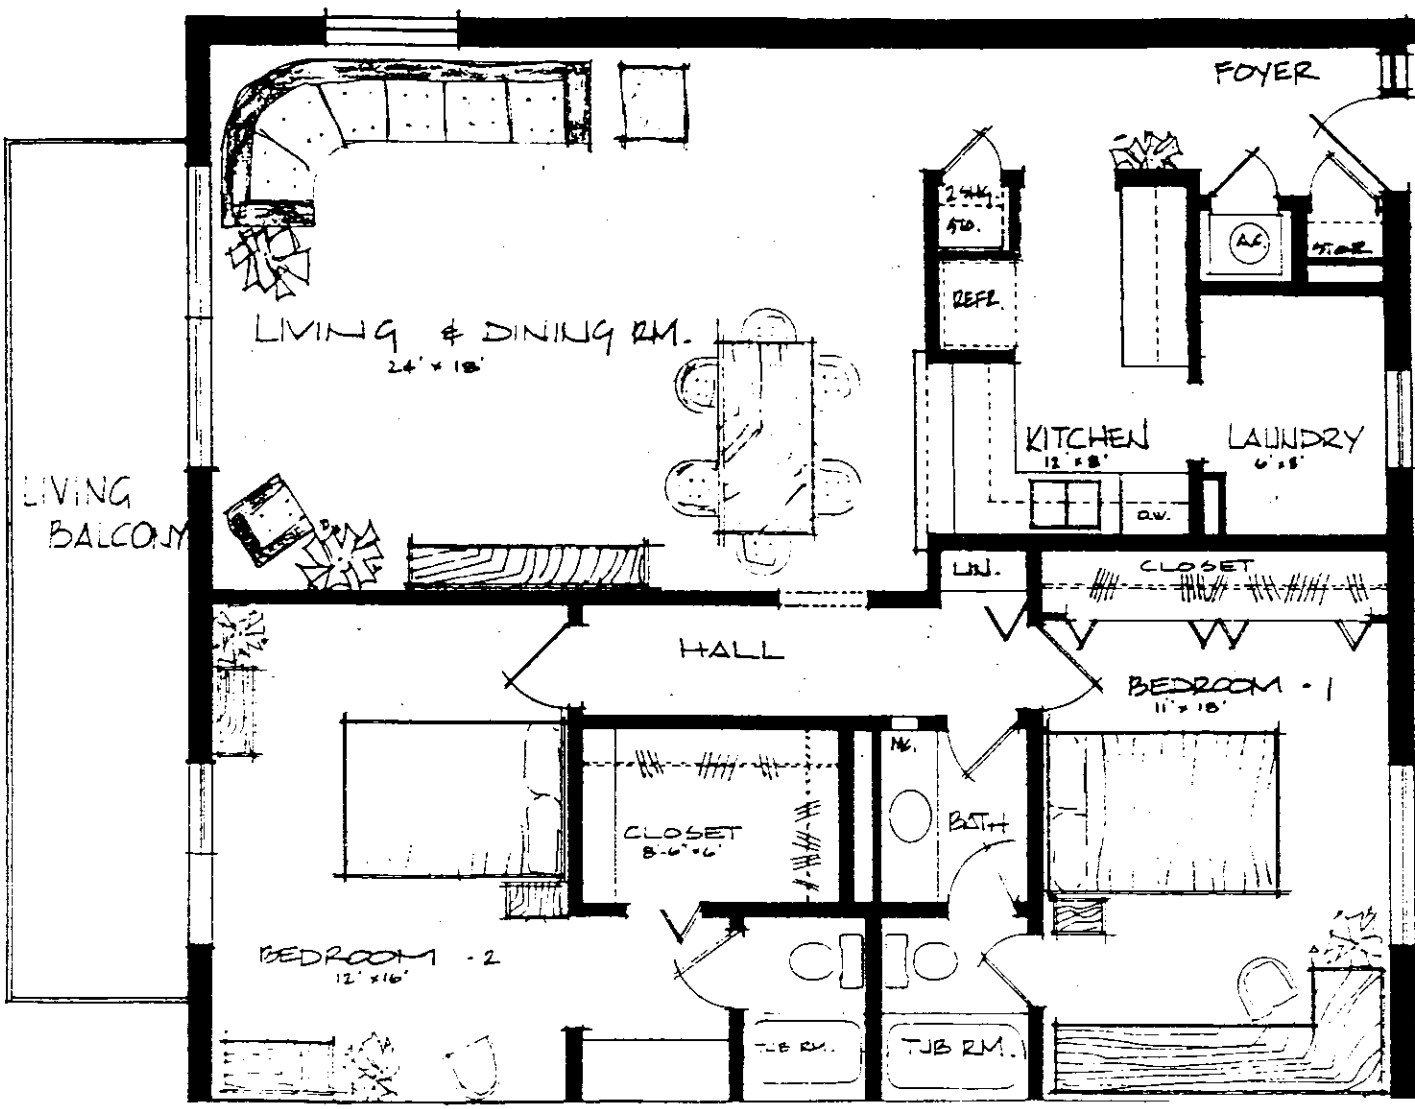


UNITS · 203, 303, 403
 LIVING AREA · 1476 s.f.
 LIVING BALCONY 168 s.f.
 TOTAL 1644 s.f.

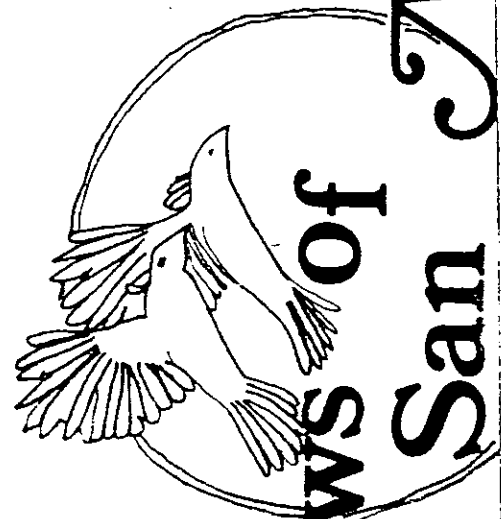

wallows of
San Marco

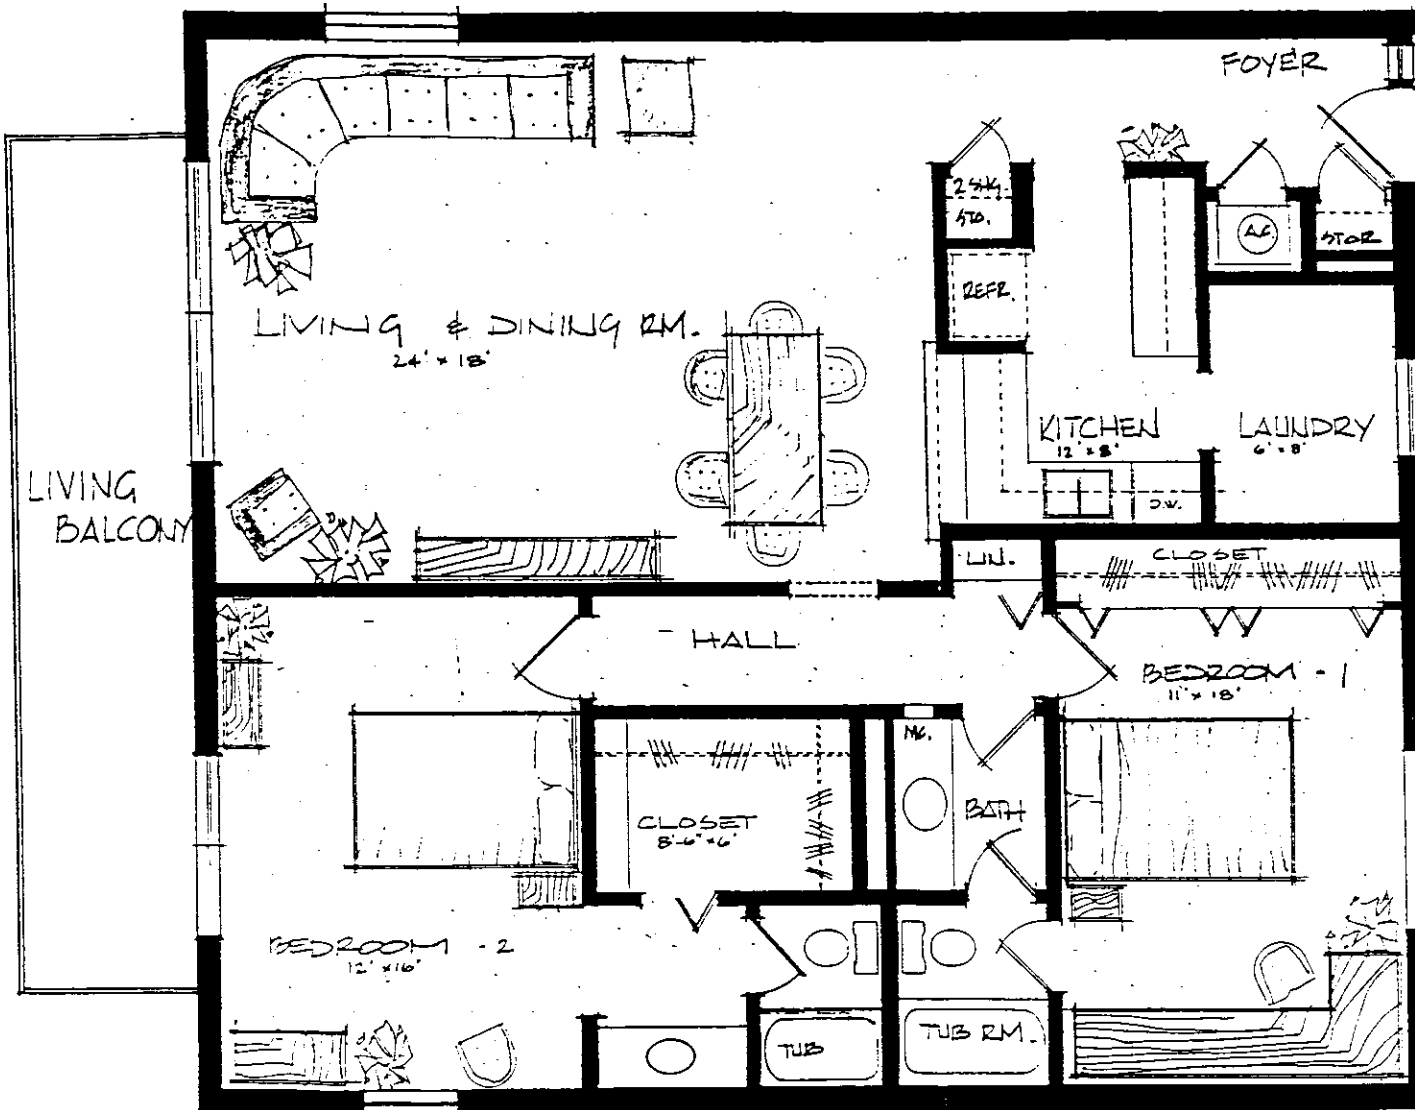

UNITS · 204, 304, 404 sf.
 LIVING AREA 1394 sf.
 LIVING BALCONY 168 sf.
 TOTAL 1562 sf.

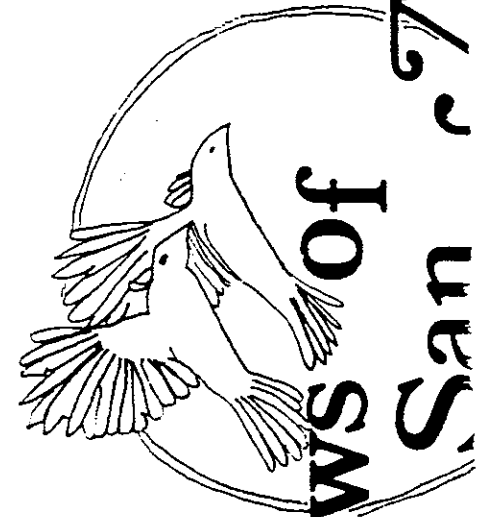

Swallows of
San Marcos