


SAND STAR VILLAS — UNIT LOCATIONS
THIS SITE PLAN IS NOT TO SCALE AND IS FOR UNIT LOCATION
AND IDENTIFICATION ONLY.



ONE STORY UNIT

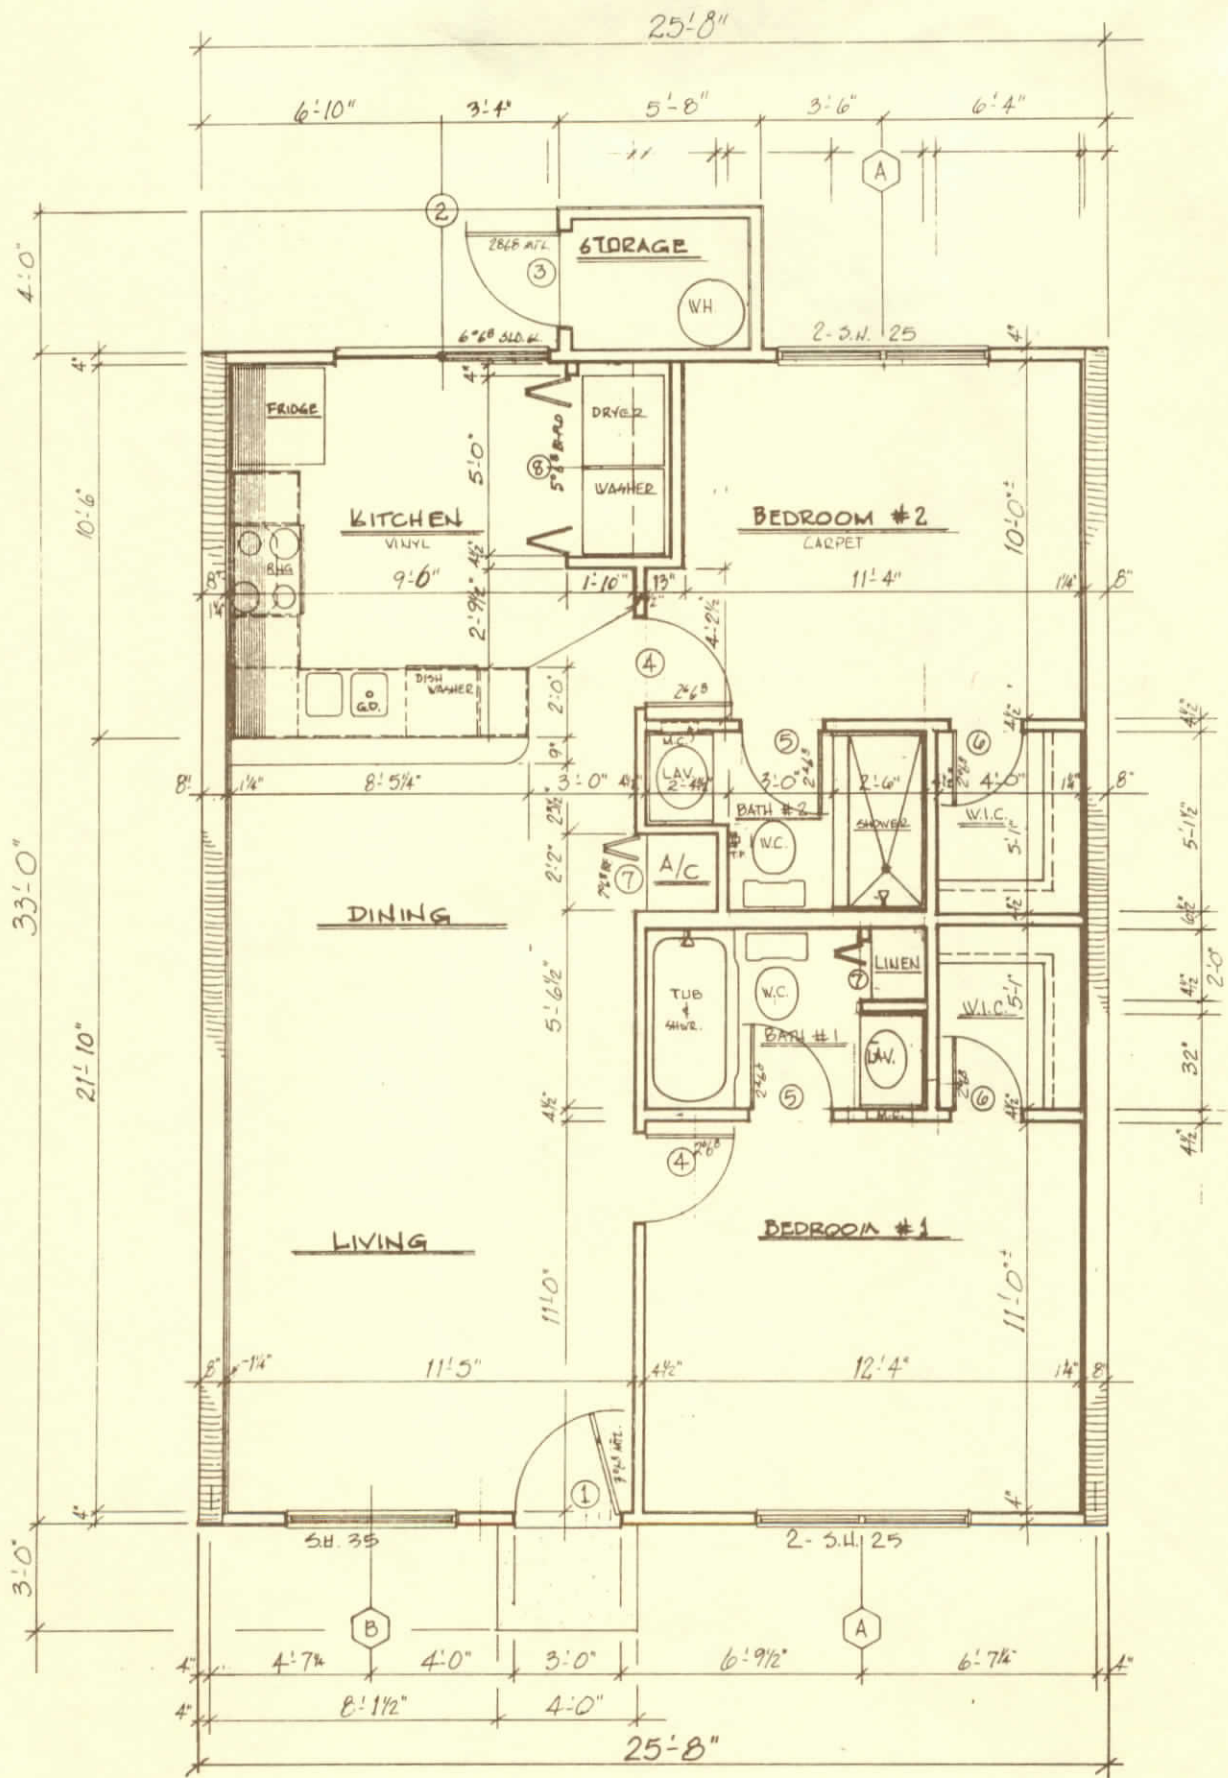