


Sand Dollar Villas

PLOT PLAN
SCALE 1/4" = 1'-0"

ELKCAM

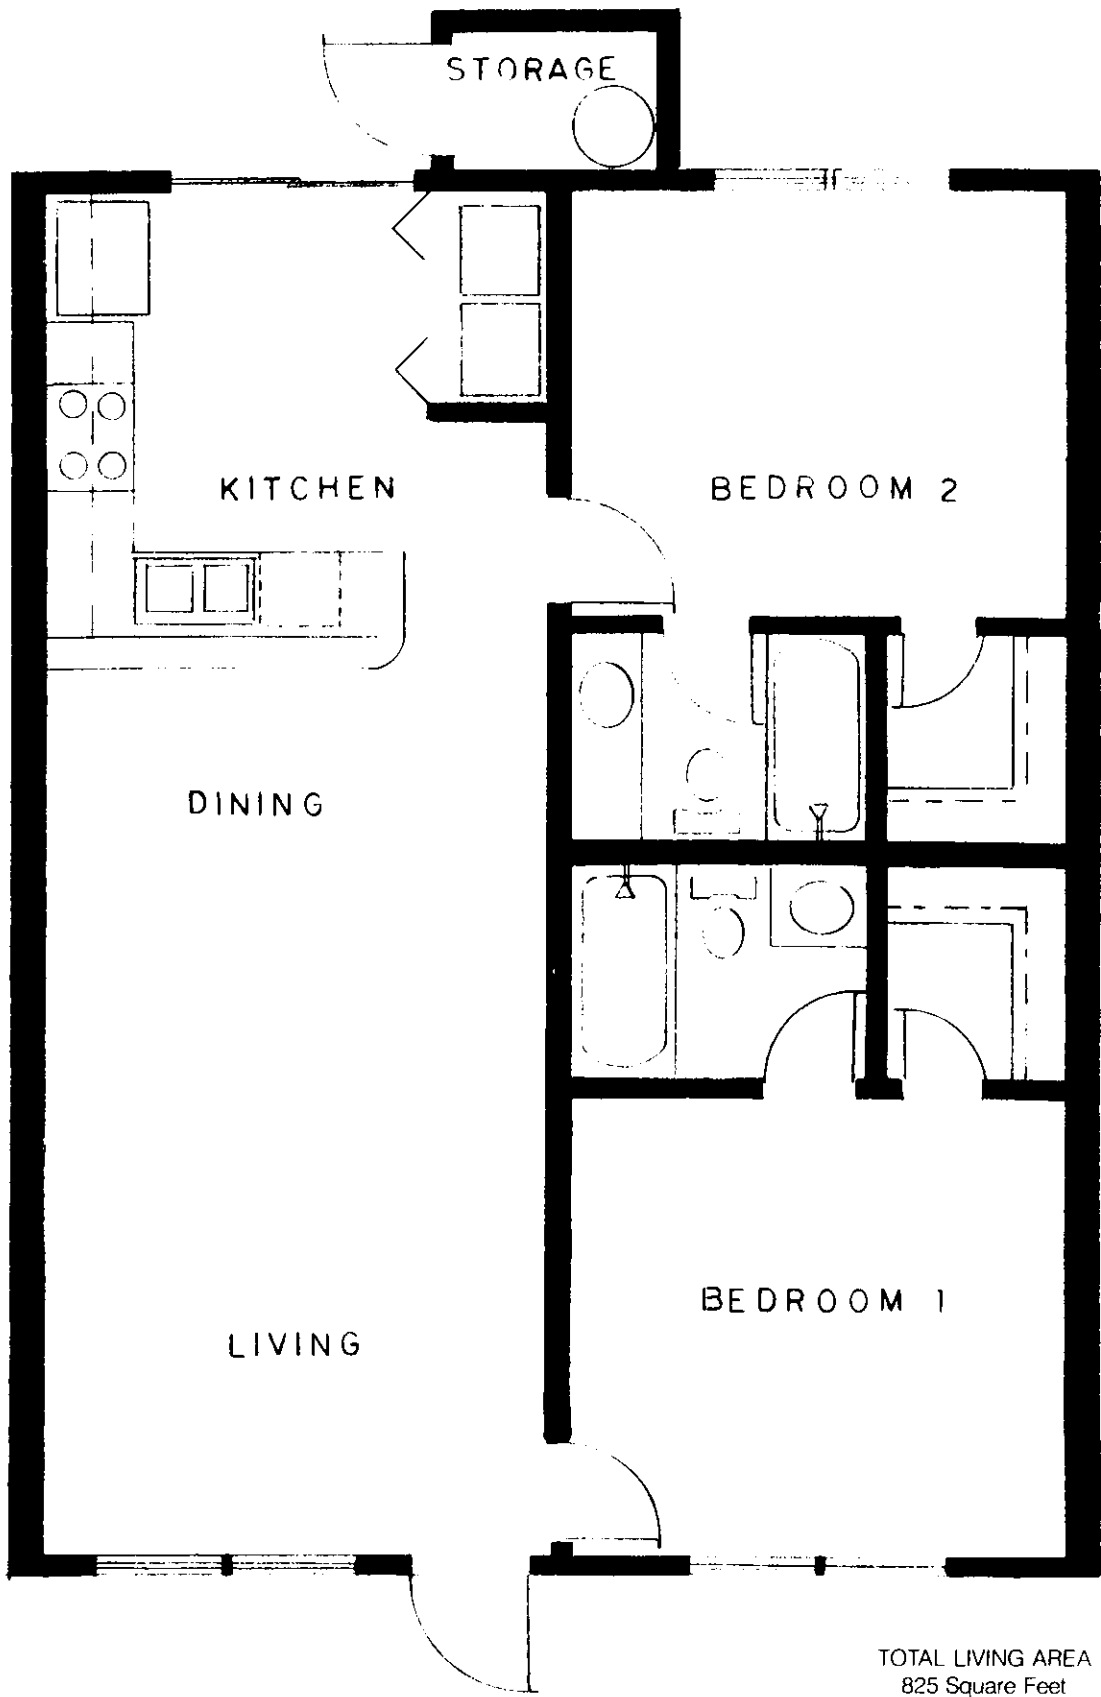

STORAGE

KITCHEN

BEDROOM 2



DINING

LIVING

BEDROOM 1

TOTAL LIVING AREA
825 Square Feet

ONE STORY UNIT

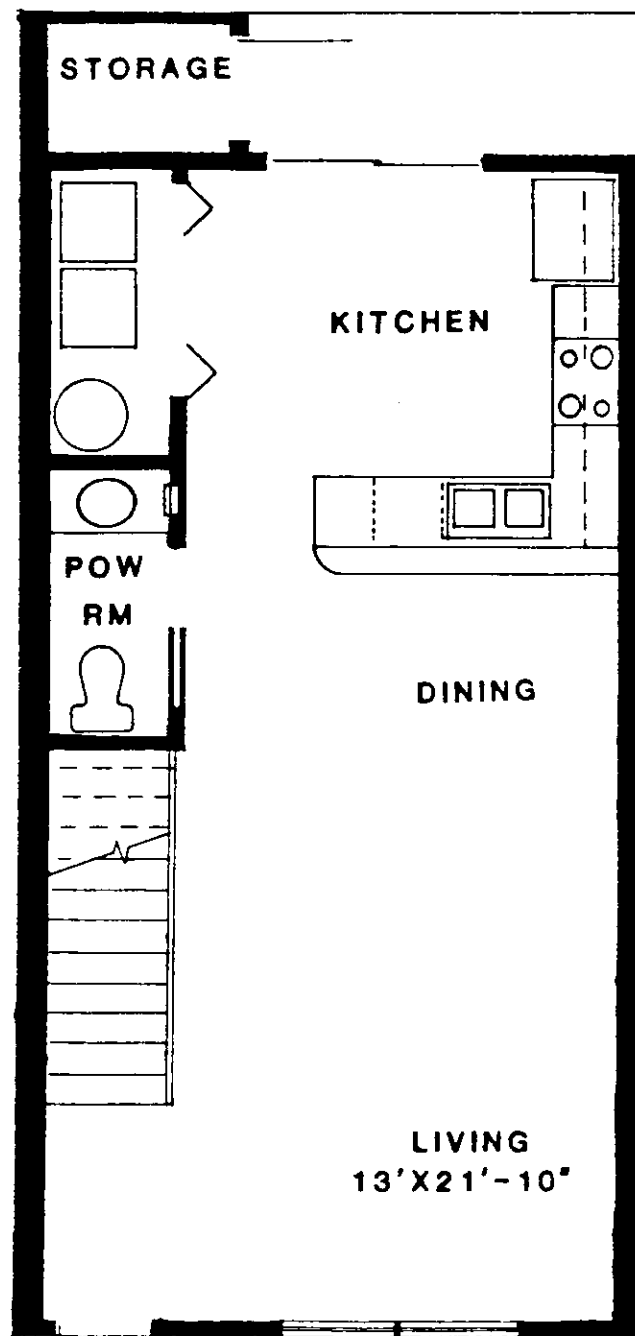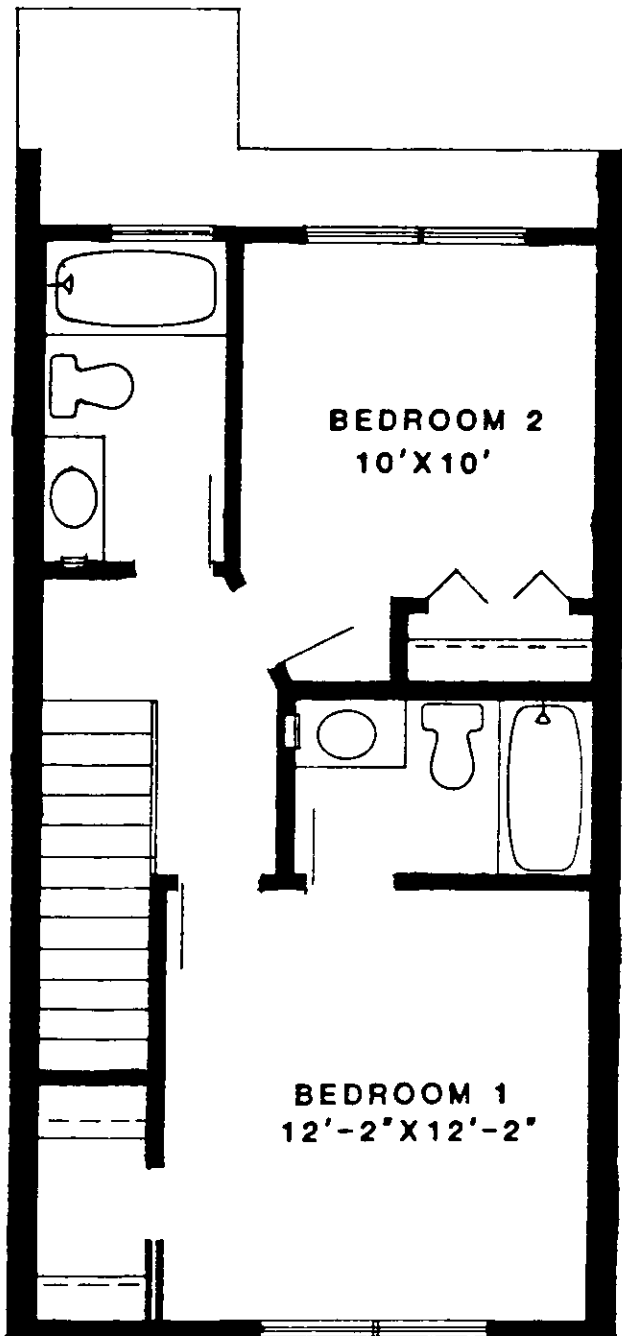

TWO STORY UNIT

PRICES SUBJECT TO CHANGE WITHOUT NOTICE

TOTAL LIVING AREA
1095 Square Feet