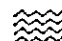


(LCE) LIMITED COMMON ELEMENT  
 (CE) COMMON ELEMENT  
 ALL IMPROVEMENTS ARE PROPOSED


LEGAL DESCRIPTION:

LOTS 11-13 OF BLOCK 4 & LOT 11 OF BLOCK 3  
 OLD MARCO VILLAGE - P.B. 6, PG. 3

**MASTER SITE PLAN**

**WATERWAY COVE**   
 • A CARRIAGE HOME CONDOMINIUM  
 MARCO ISLAND COLLIER CO FLORIDA

PREPARED BY:  
**DEKONSCHIN & ASSOCIATES INC.**  
 architect / planner  
 NAPLES (941)774-5513

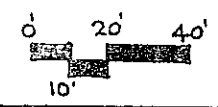



2.5  
0.5

**BUILDING "A"**

ALL IMPROVEMENTS ARE PROPOSED

**WATERWAY COVE**  
 AN 8 UNIT CARRIAGE CONDOMINIUM  
 MARCO ISLAND COLUER CO., FLORIDA

**STREET SIDE ELEVATION**



PREPARED BY:

**DEKONSCHIN & ASSOCIATES INC.**  
 architect / planner  
 NAPLES (941) 774-5313



BUILDING "B"

ALL IMPROVEMENTS ARE PROPOSED

 **WATERWAY COVE**   
AN 8 UNIT CARRIAGE CONDOMINIUM  
MARCO ISLAND COLLIER CO., FLORIDA

STREET SIDE ELEVATION


W/ SIDE GARAGE ENTRY



PREPARED BY:

**DEKONSCHIN & ASSOCIATES INC.**  
architect / planner  
NAPLES (941) 774-5313



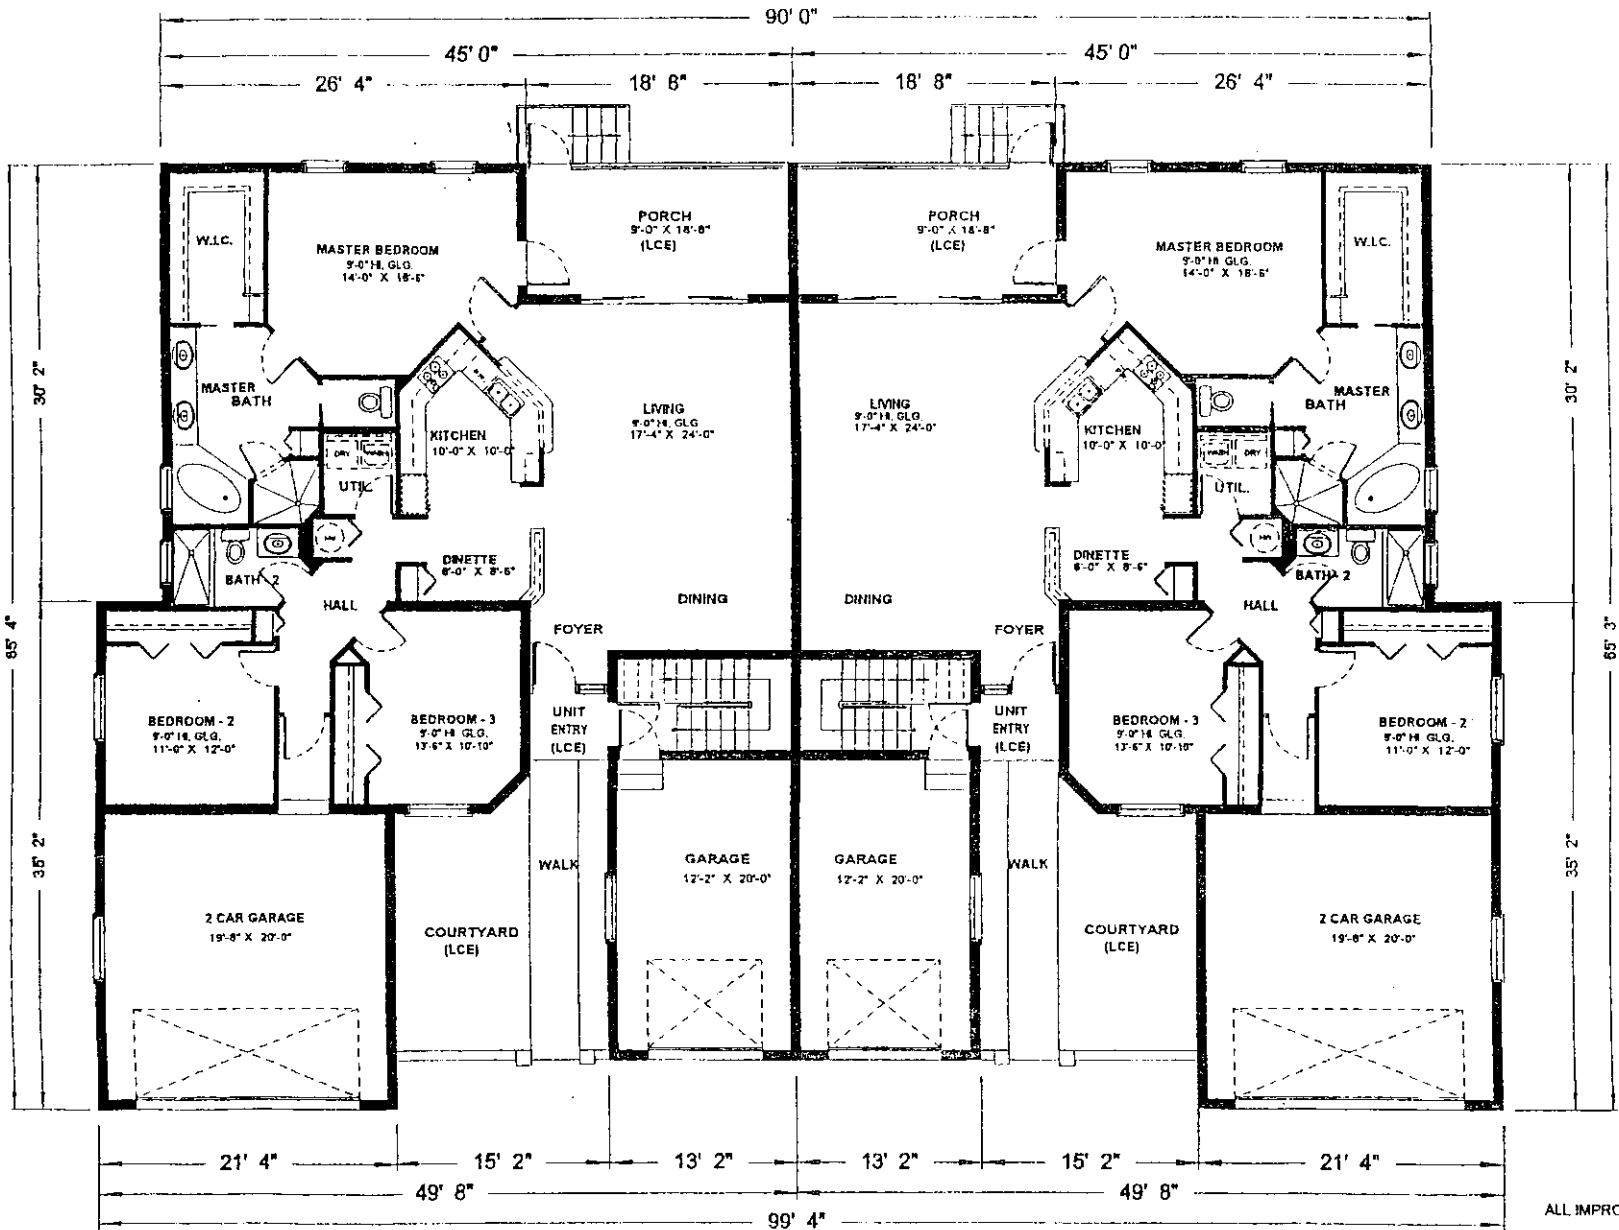


ALL IMPROVEMENTS ARE PROPOSED

**WATERWAY COVE**  
 AN 8 UNIT CARRIAGE CONDOMINIUM  
 MARCO ISLAND COLLIER CO., FLORIDA

**FIRST FLOOR PLAN**



PREPARED BY:  
**DEKONSCHIN & ASSOCIATES INC.**  
 architect/planner

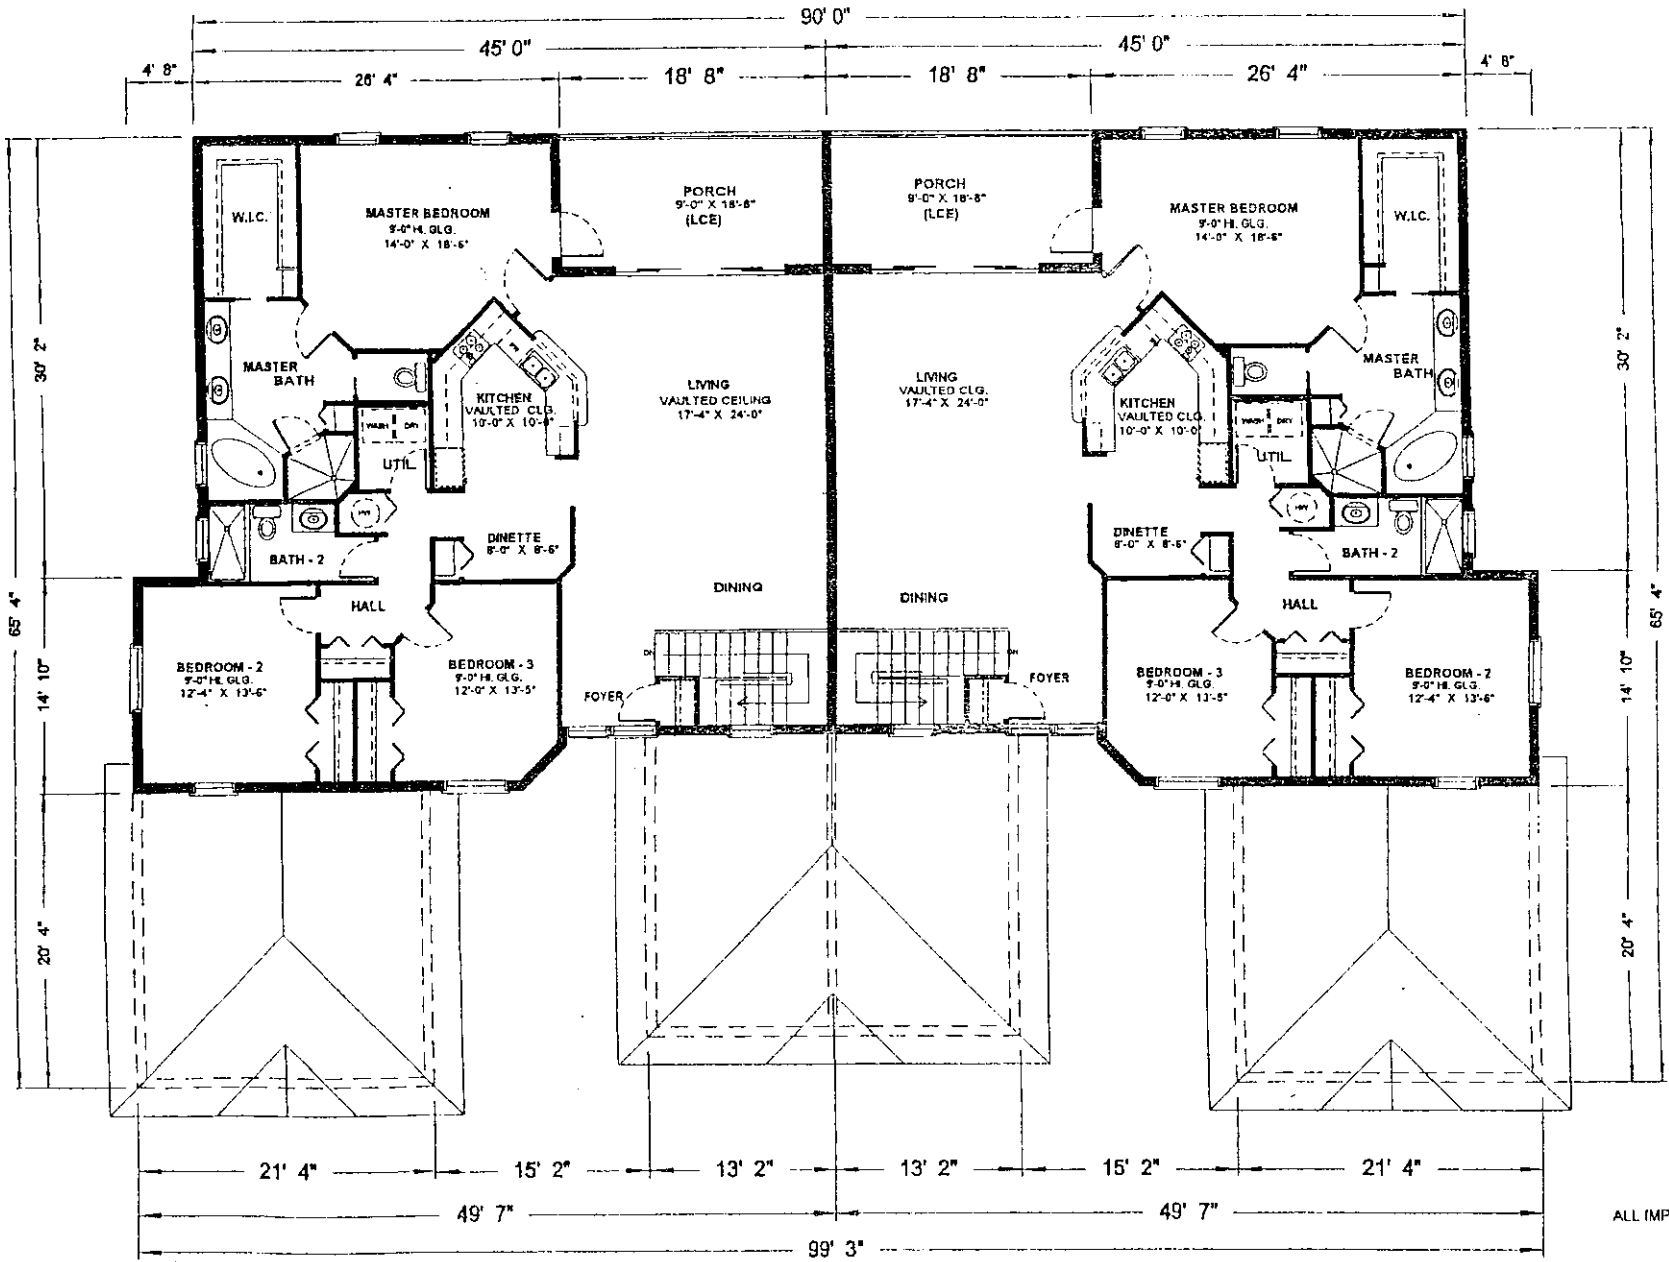


ALL IMPROVEMENTS ARE PROPOSED

**WATERWAY COVE**  
 AN 8 UNIT CARRIAGE CONDOMINIUM  
 MARCO ISLAND COLLIER CO., FLORIDA

**SECOND FLOOR PLAN**



PREPARED BY:  
**DEKONSCHIN & ASSOCIATES INC.**

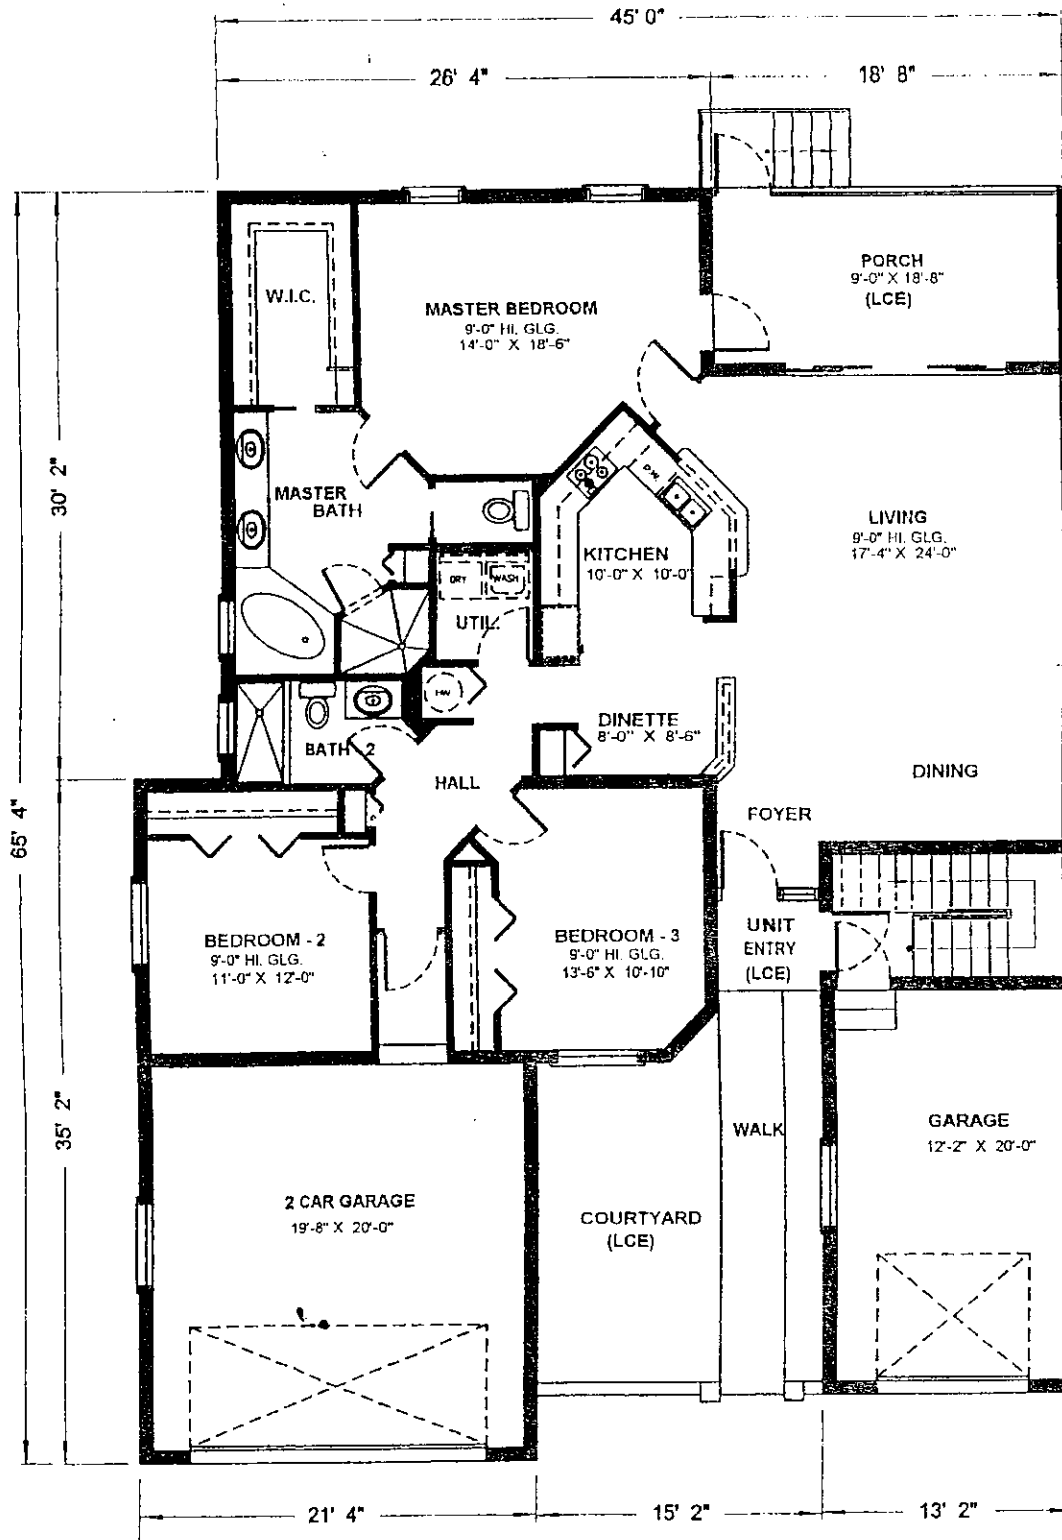

ALL IMPROVEMENTS ARE PROPOSED


**WATERWAY COVE**   
 AN 8 UNIT CARRIAGE CONDOMINIUM  
 MARCO ISLAND COLLIER CO., FLORIDA

**UNIT 101- A FLOOR PLAN**



PREPARED BY:

**DEKONSCHIN & ASSOCIATES INC.**  
 architect / planner  
 NAPLES (941) 774-5313

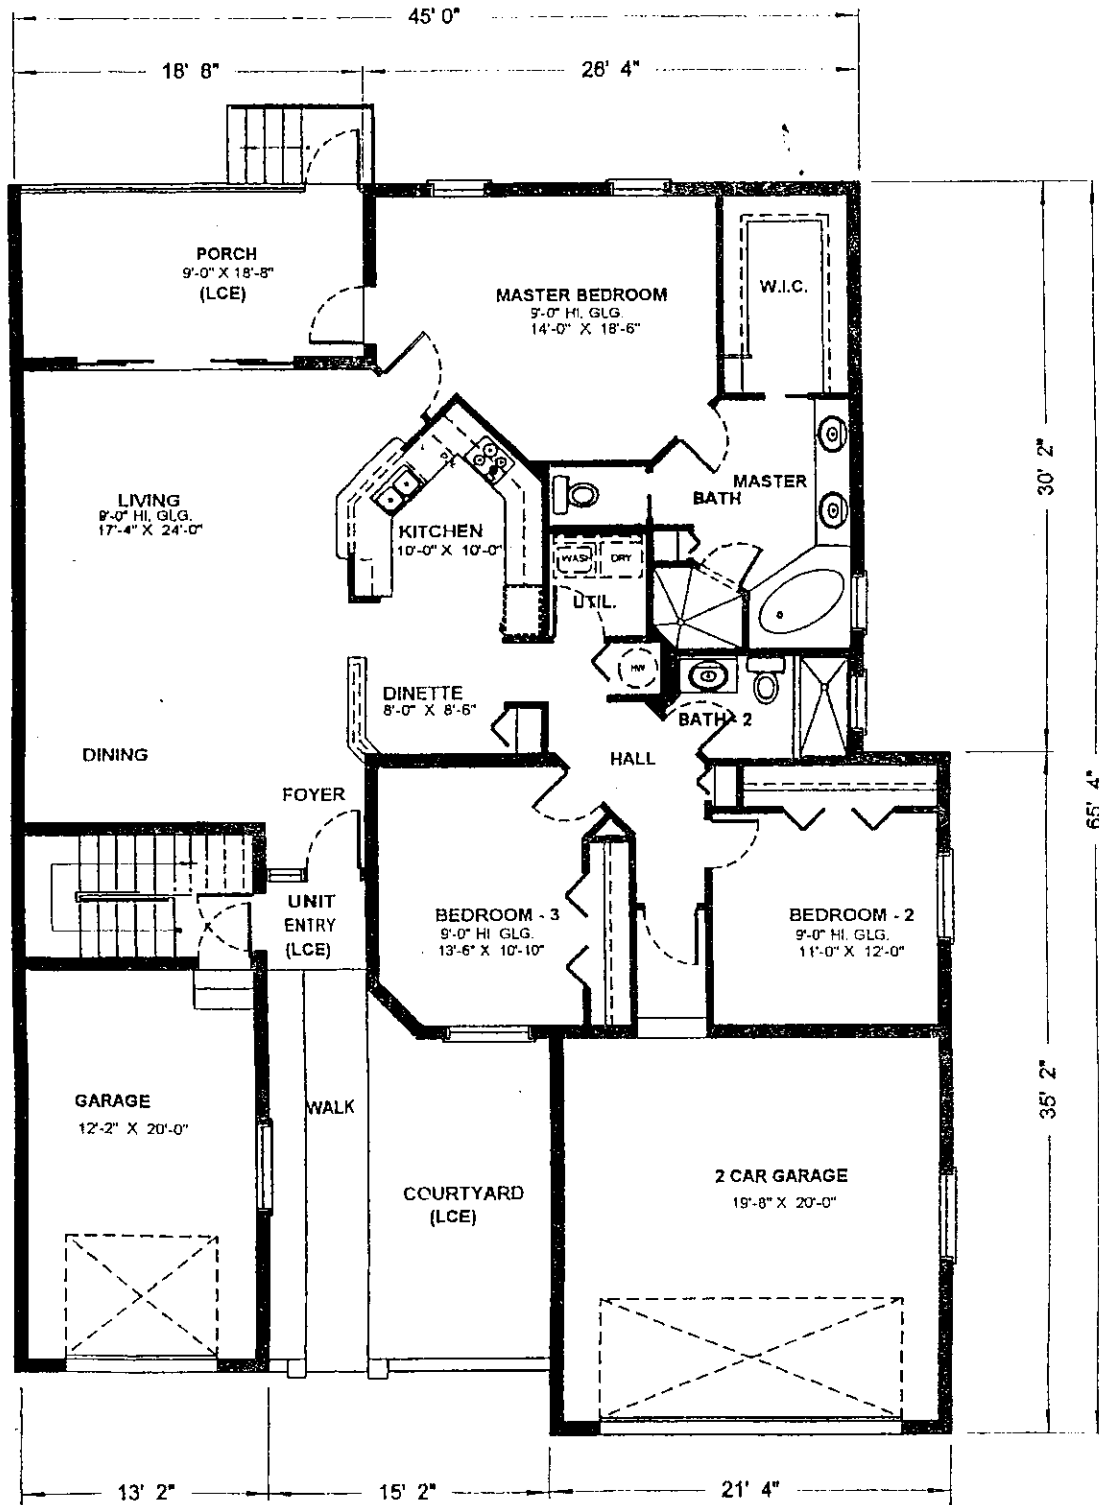

ALL IMPROVEMENTS ARE PROPOSED


**WATERWAY COVE**  
 AN 8 UNIT CARRIAGE CONDOMINIUM  
 MARCO ISLAND COLLIER CO., FLORIDA

**UNIT 102- A FLOOR PLAN**



PREPARED BY:

**DEKONSCHIN & ASSOCIATES INC.**  
 architect / planner  
 NAPLES (941) 774-5313

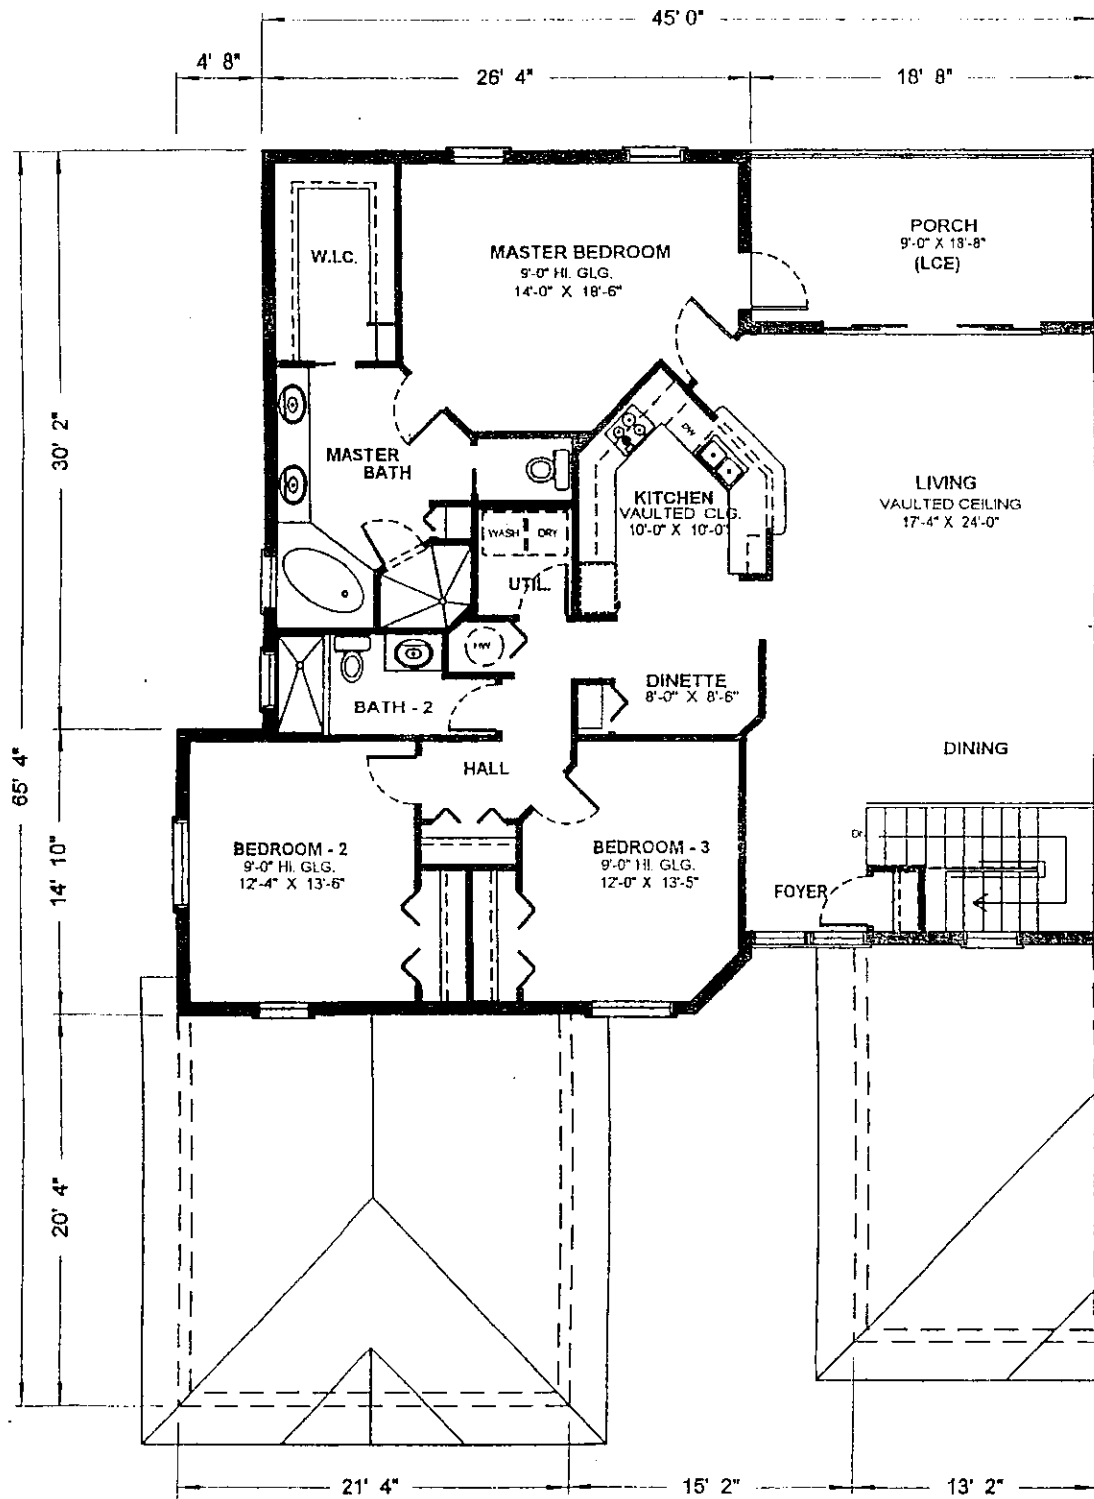


ALL IMPROVEMENTS ARE PROPOSED

**WATERWAY COVE**  
 AN 8 UNIT CARRIAGE CONDOMINIUM  
 MARCO ISLAND COLLIER CO., FLORIDA

**UNIT 201-B FLOOR PLAN**



PREPARED BY:  
**DEKONSCHIN & ASSOCIATES INC.**  
 architect / planner  
 NAPLES (941) 774-5313

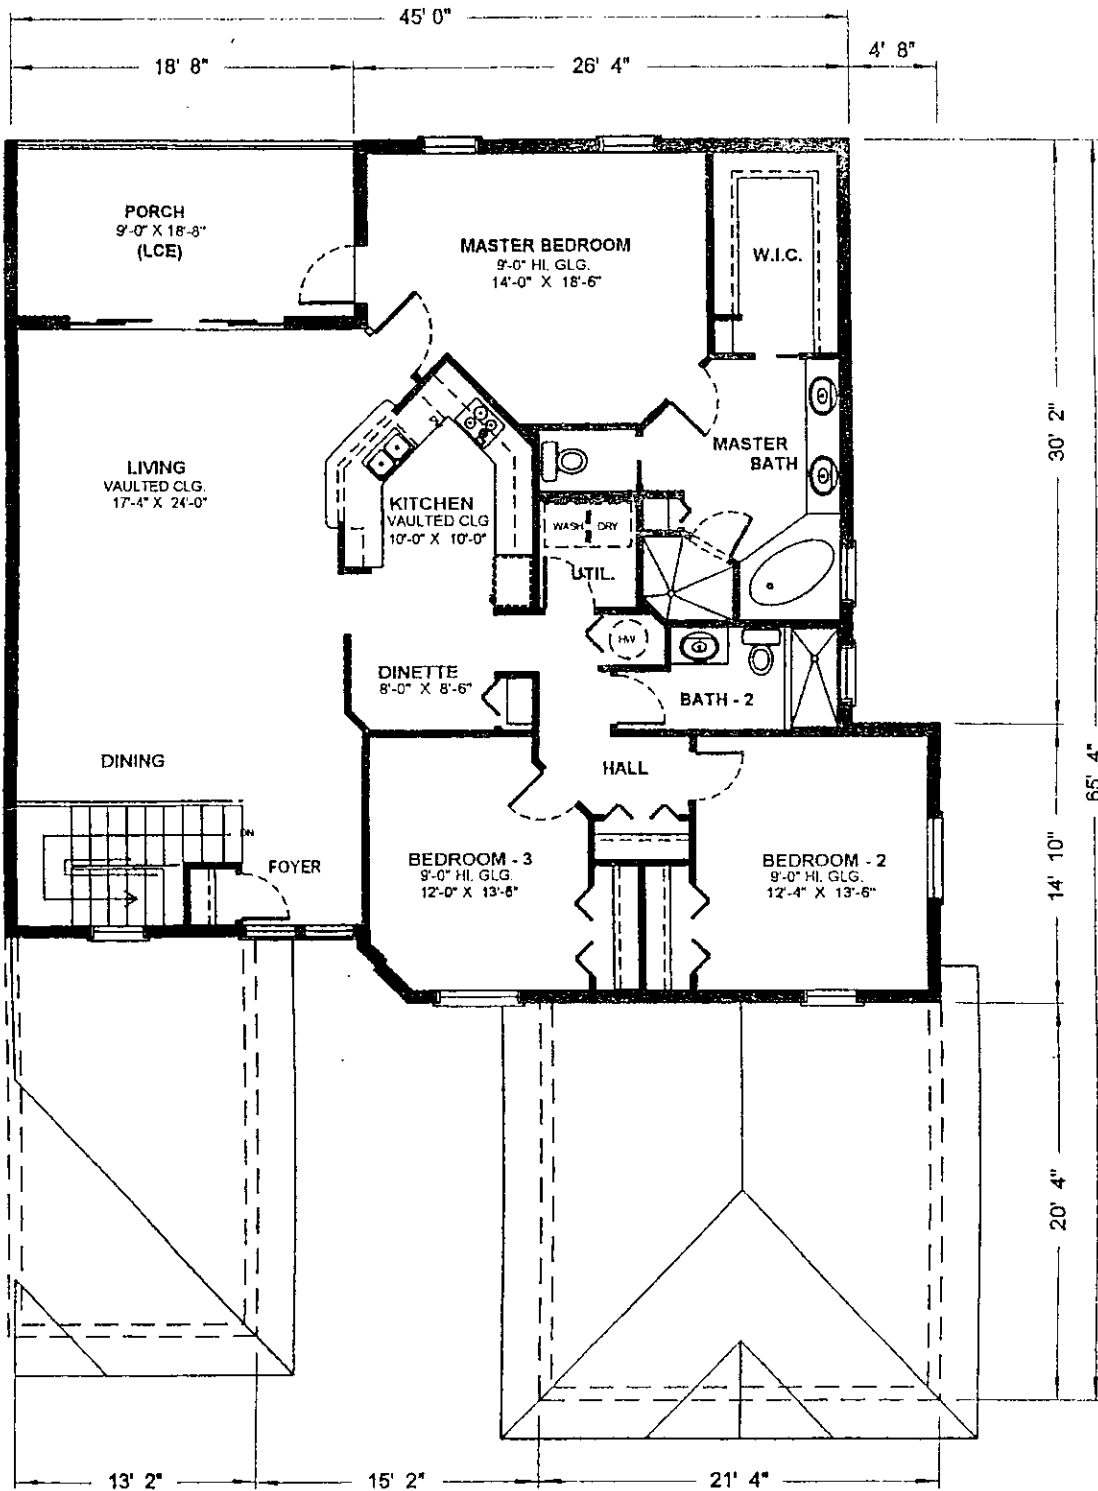

ALL IMPROVEMENTS ARE PROPOSED

**WATERWAY COVE**   
 AN 8 UNIT CARRIAGE CONDOMINIUM  
 MARCO ISLAND COLLIER CO., FLORIDA

**UNIT 202-B FLOOR PLAN**

SCALE: 

PREPARED BY:

**DEKONSCHIN & ASSOCIATES INC.**  
 architect / planner  
 NAPLES (941) 774-5313